


East Elevation Proposed Deck

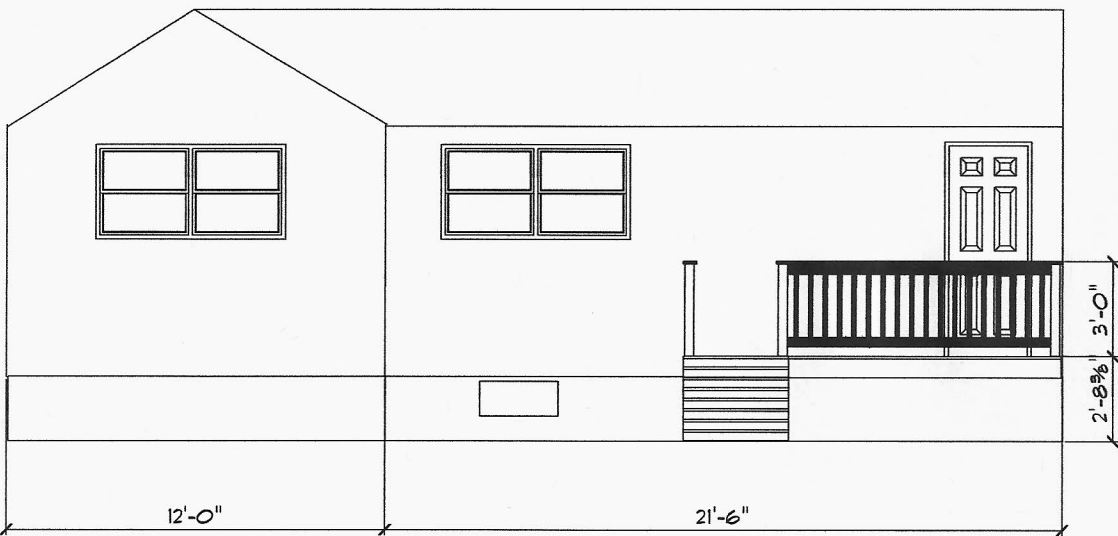

36" continuous gaurd rail at all open sided walking surfaces.

34" to 38" continuous gaurd/handrail at open sides of stairs.