


Deck and Stair Framing

All 2x10 PT framing  
Decks attached with Maine Deck Brackets  
All joists hangered

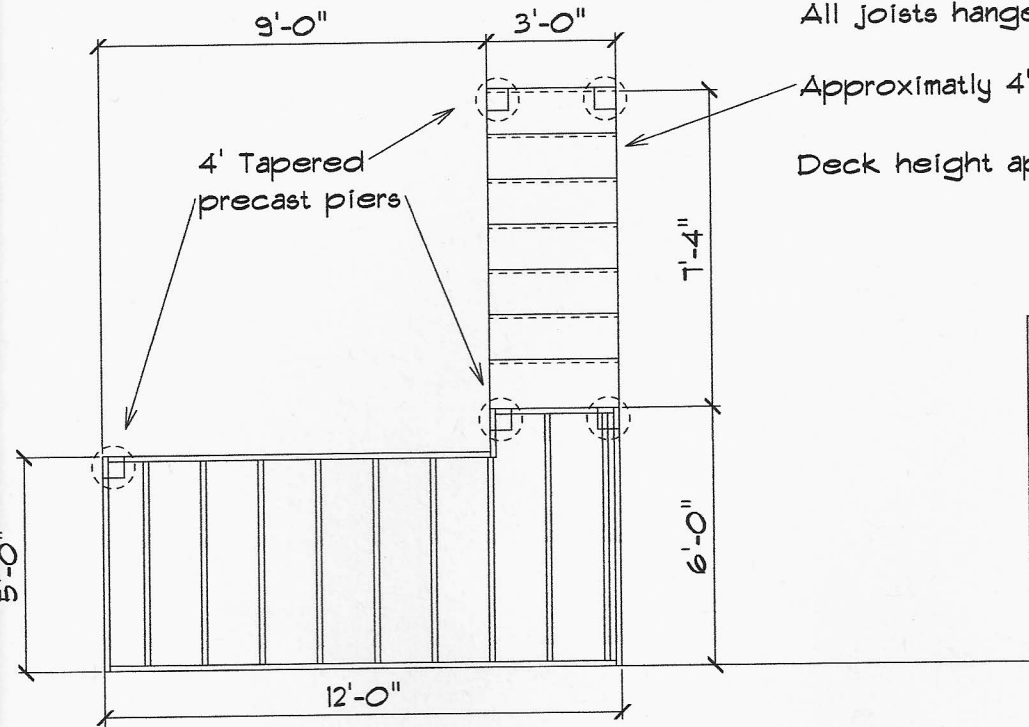

Approximately 4" rise 11" run

Deck height approx. 32"

4' Tapered precast piers

1'-4"

6'-0"

12'-0"

5'-0"

Existing Structure