

DESIGNER

CWS ARCHITECTS
ARCHITECTURE | INTERIOR DESIGN
434 CUMBERLAND AVENUE
PORTLAND, MAINE 04101
T: 207.774.4441
F: 207.774.4016
WWW.CWSARCH.COM

OWNER

COMMUNITY HOUSING
OF MAINE INC.

PROJECT

548 SAINT JOHN STREET
APARTMENT

DRAWING

BUILDING ELEVATIONS


REVISIONS

DRAWING NUMBER

A3.01


SCALE: AS NOTED

DATE: 1/13/2017

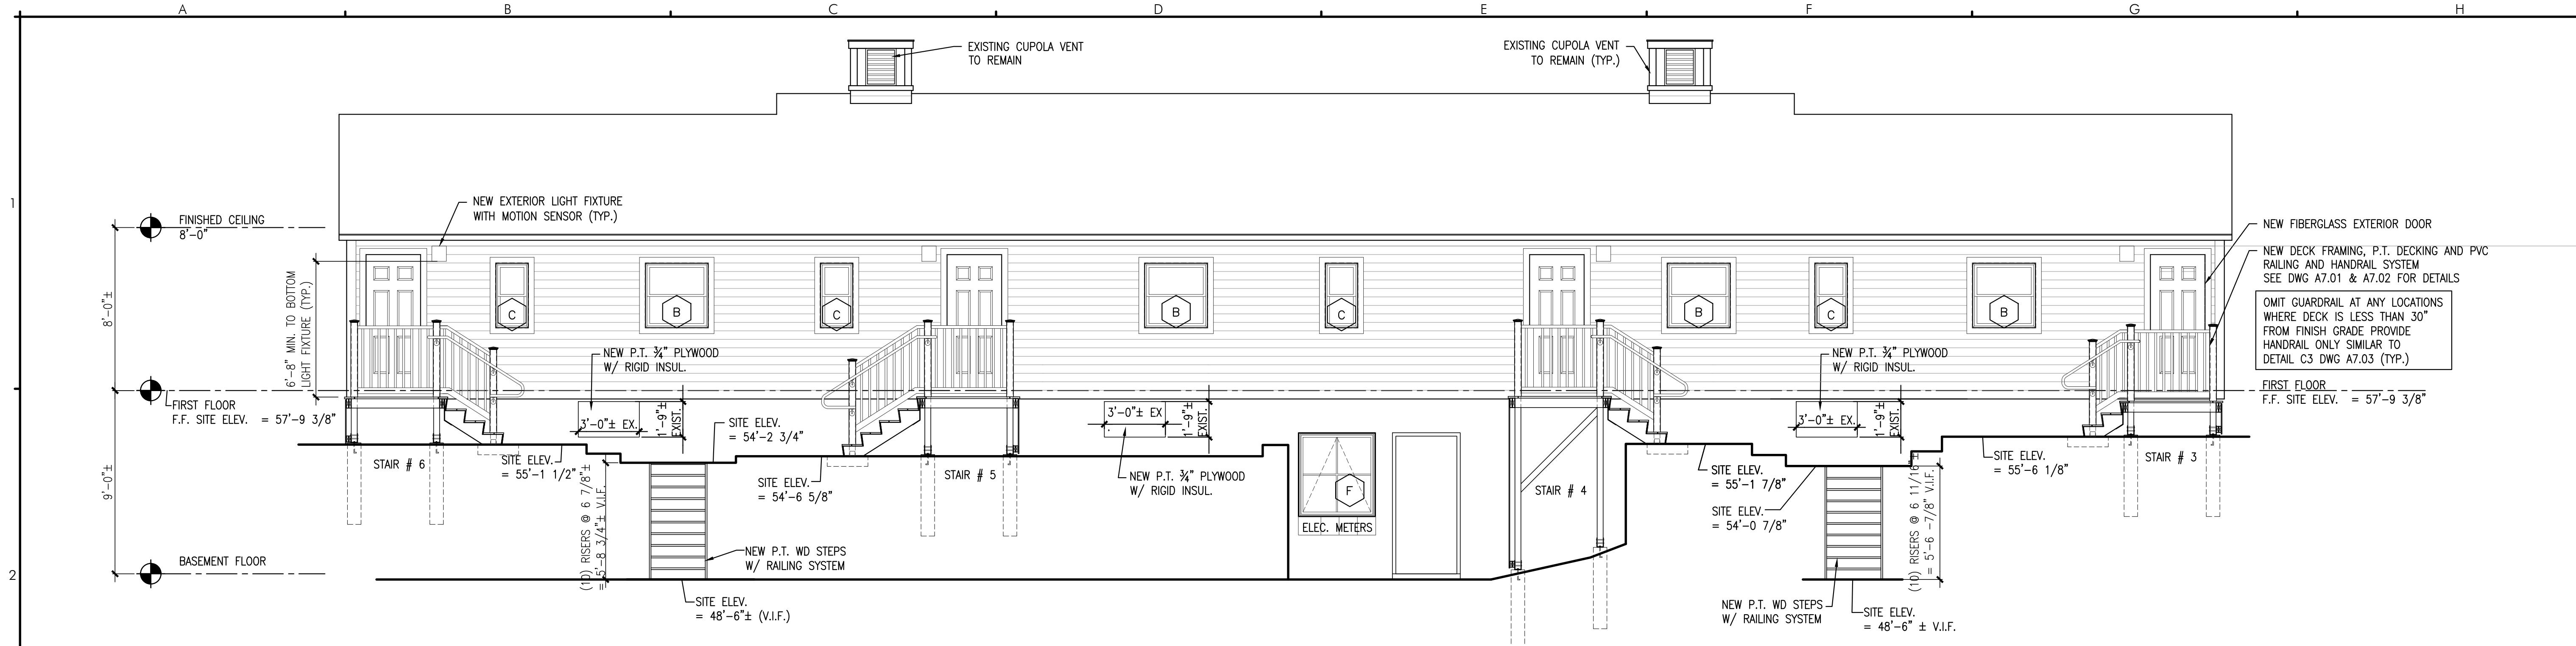


A2 BUILDING ELEVATION

REFERENCED FROM: SCALE: 1/4" = 1'-0"

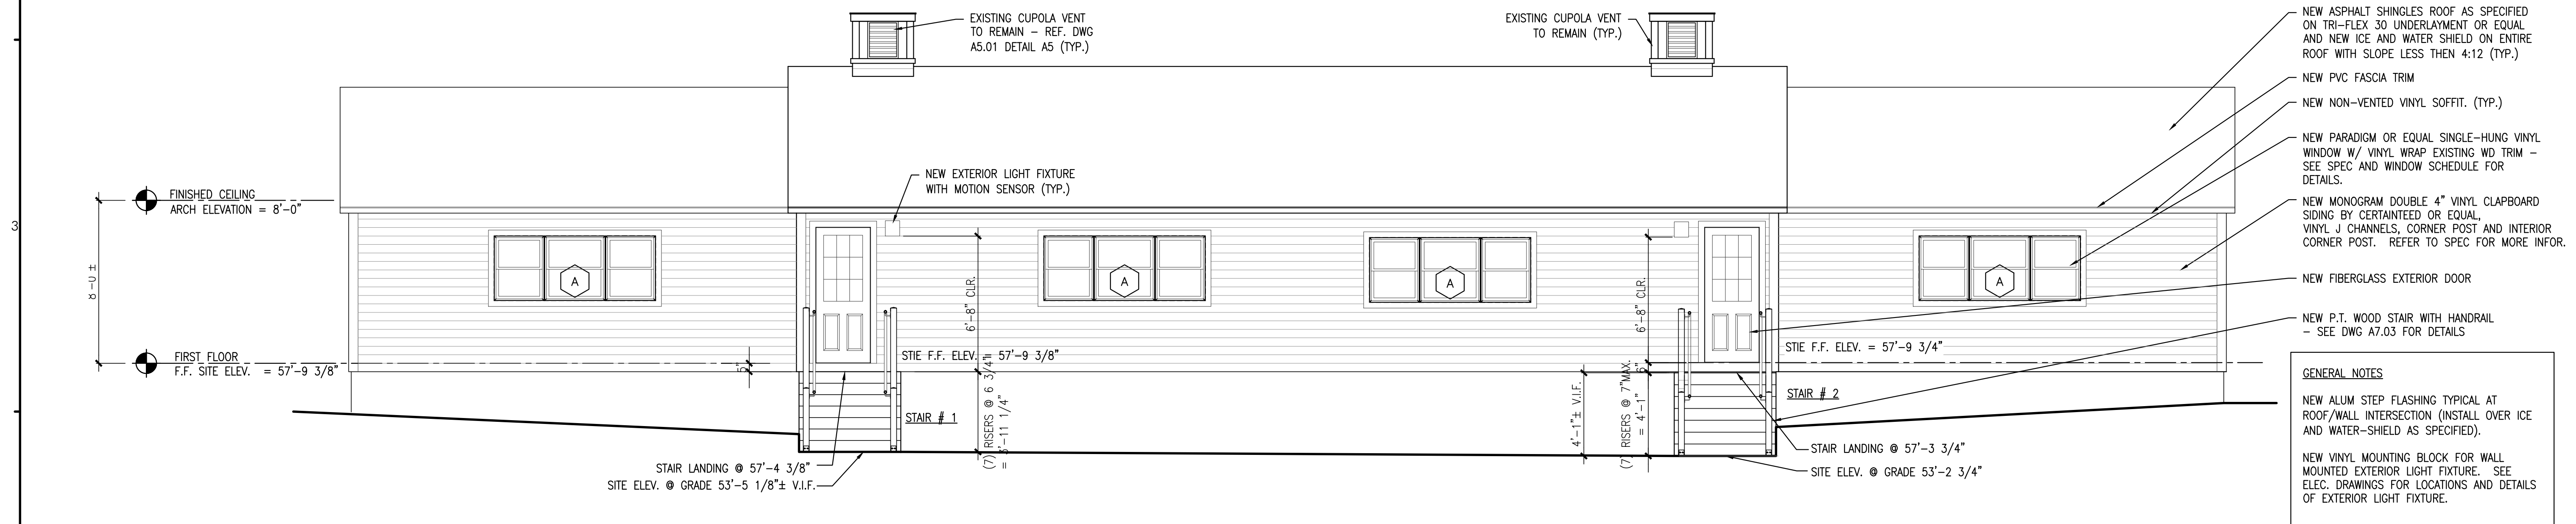


A4 BUILDING ELEVATION

REFERENCED FROM: SCALE: 1/4" = 1'-0"

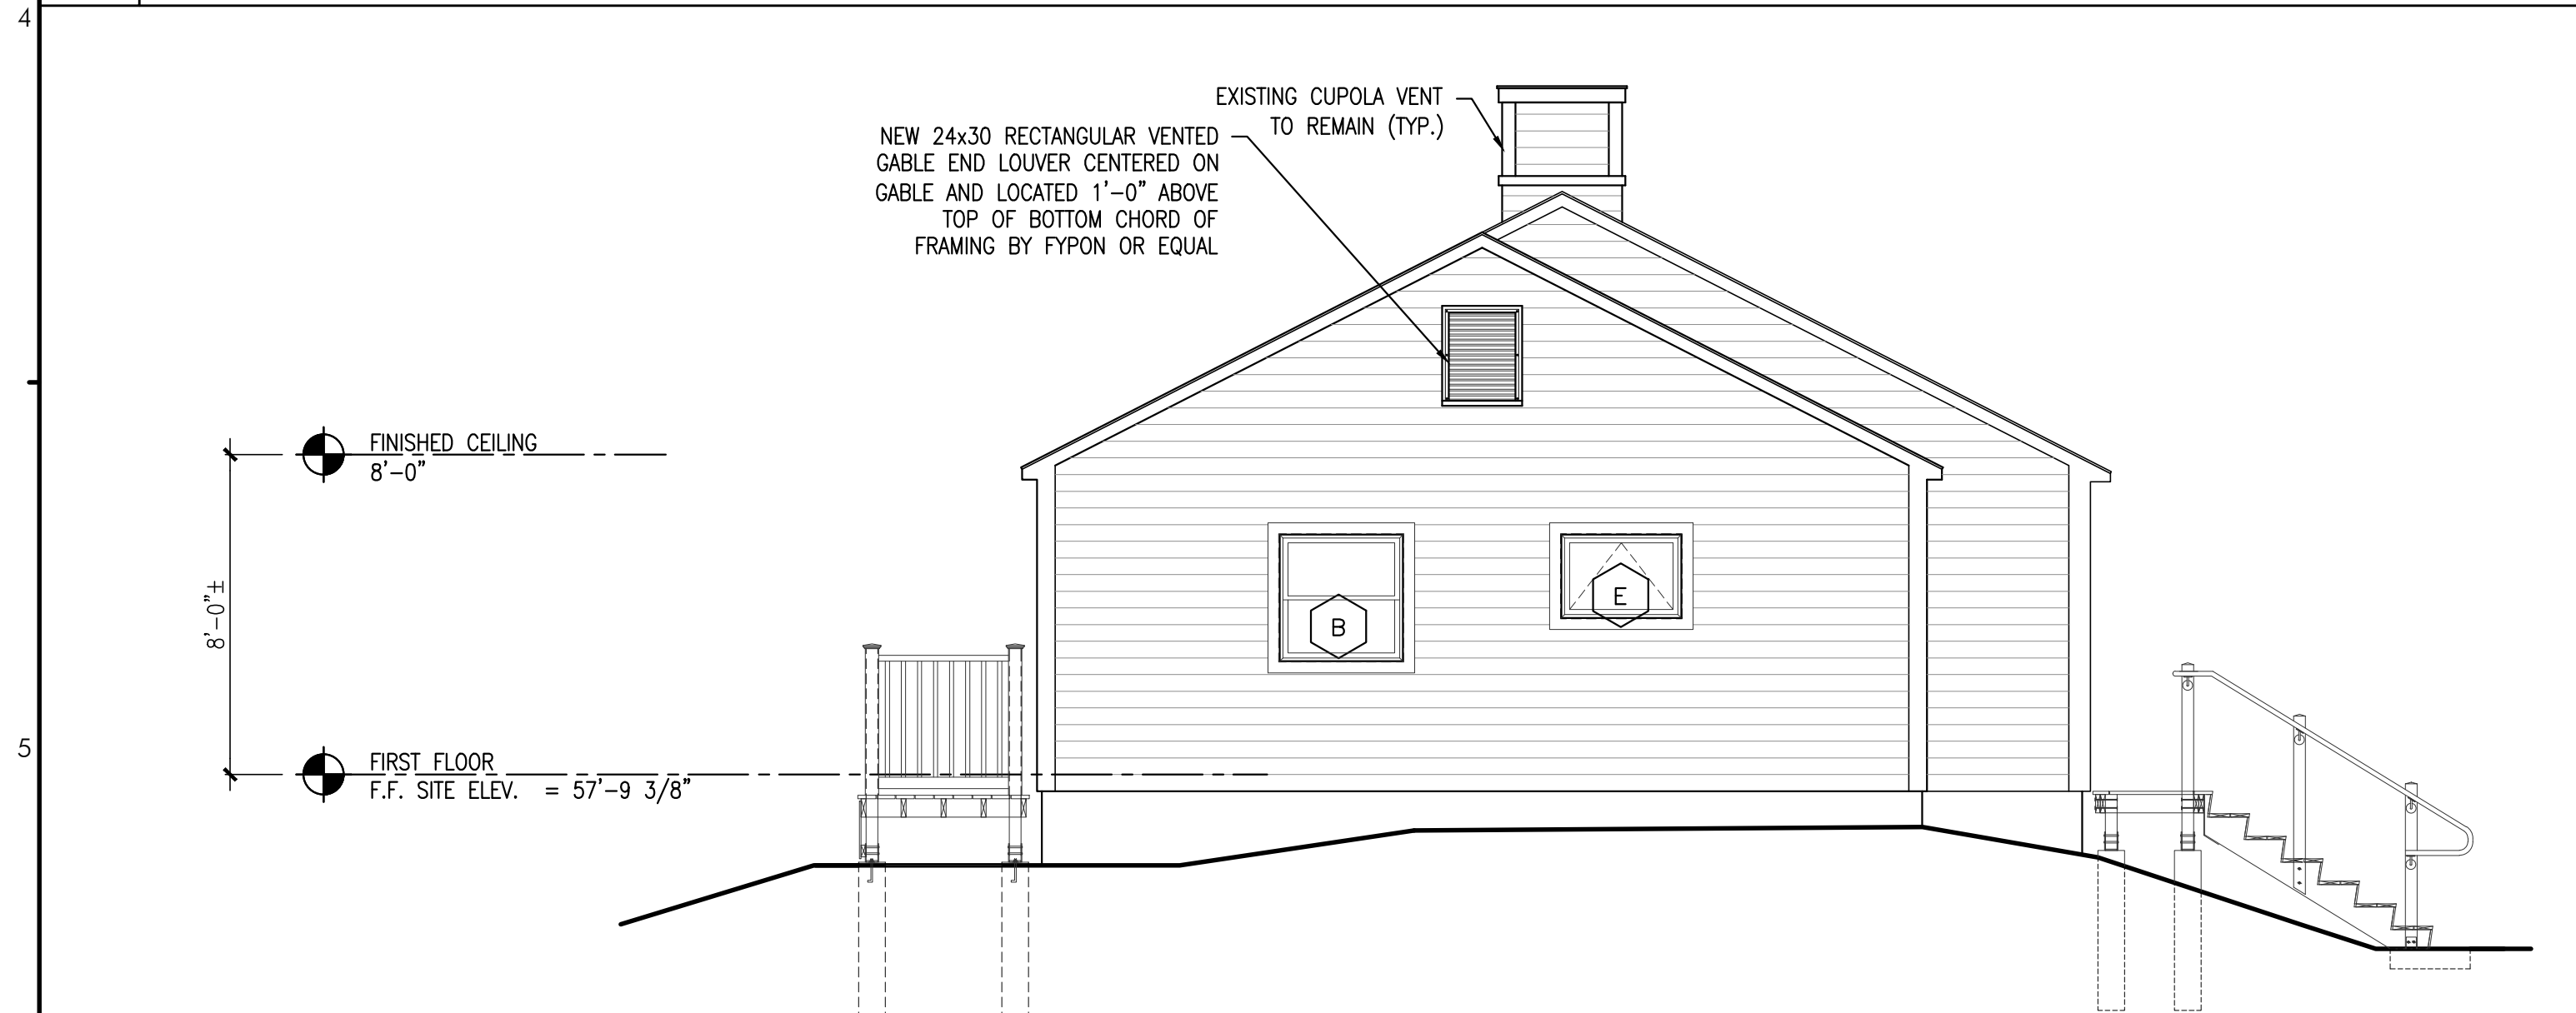

A5 BUILDING ELEVATION

REFERENCED FROM: SCALE: 1/4" = 1'-0"

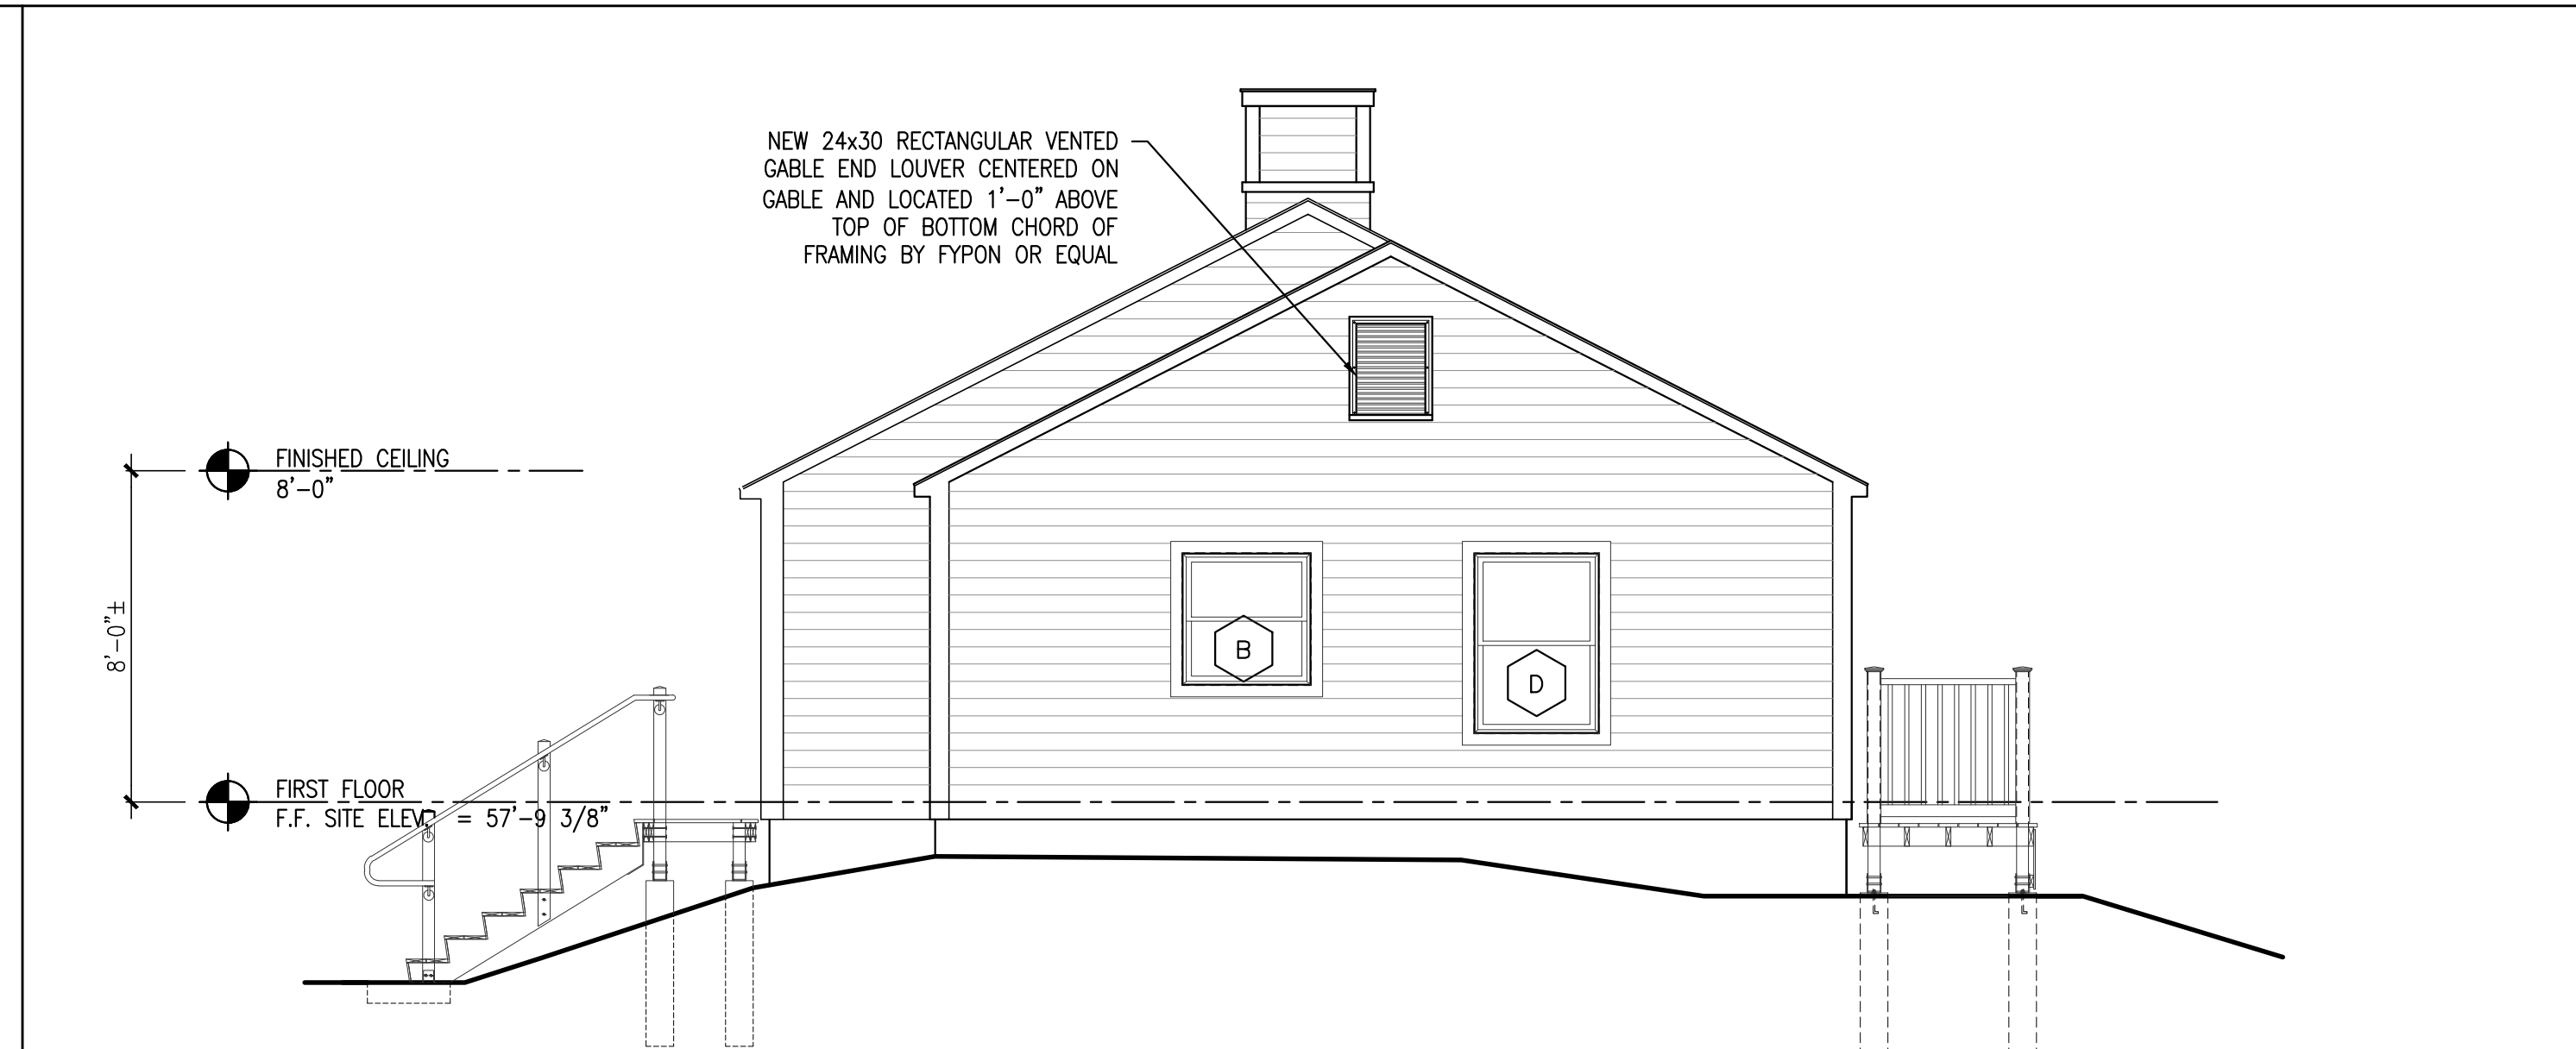

E5 BUILDING ELEVATION

REFERENCED FROM: SCALE: 1/4" = 1'-0"