

DESIGNER

CWS ARCHITECTS
ARCHITECTURE | INTERIOR DESIGN
434 CUMBERLAND AVENUE
PORTLAND, MAINE 04101
T: 207.774.4441
F: 207.774.4016
WWW.CWSARCH.COM

OWNER

COMMUNITY HOUSING
OF MAINE INC.

ONE CITY CENTER, 4TH FLOOR
PORTLAND, MAINE 04101

PROJECT

548 SAINT JOHN STREET
APARTMENT

548 SAINT JOHN STREET
PORTLAND, MAINE 04101

DRAWING

ENLARGED SITEPLAN

CWS PROJECT NUMBER: 16.019


REVISIONS

NO.	DATE	DESCRIPTION

DRAWING NUMBER

L1.11

SCALE: AS NOTED
DATE: 1/13/2017

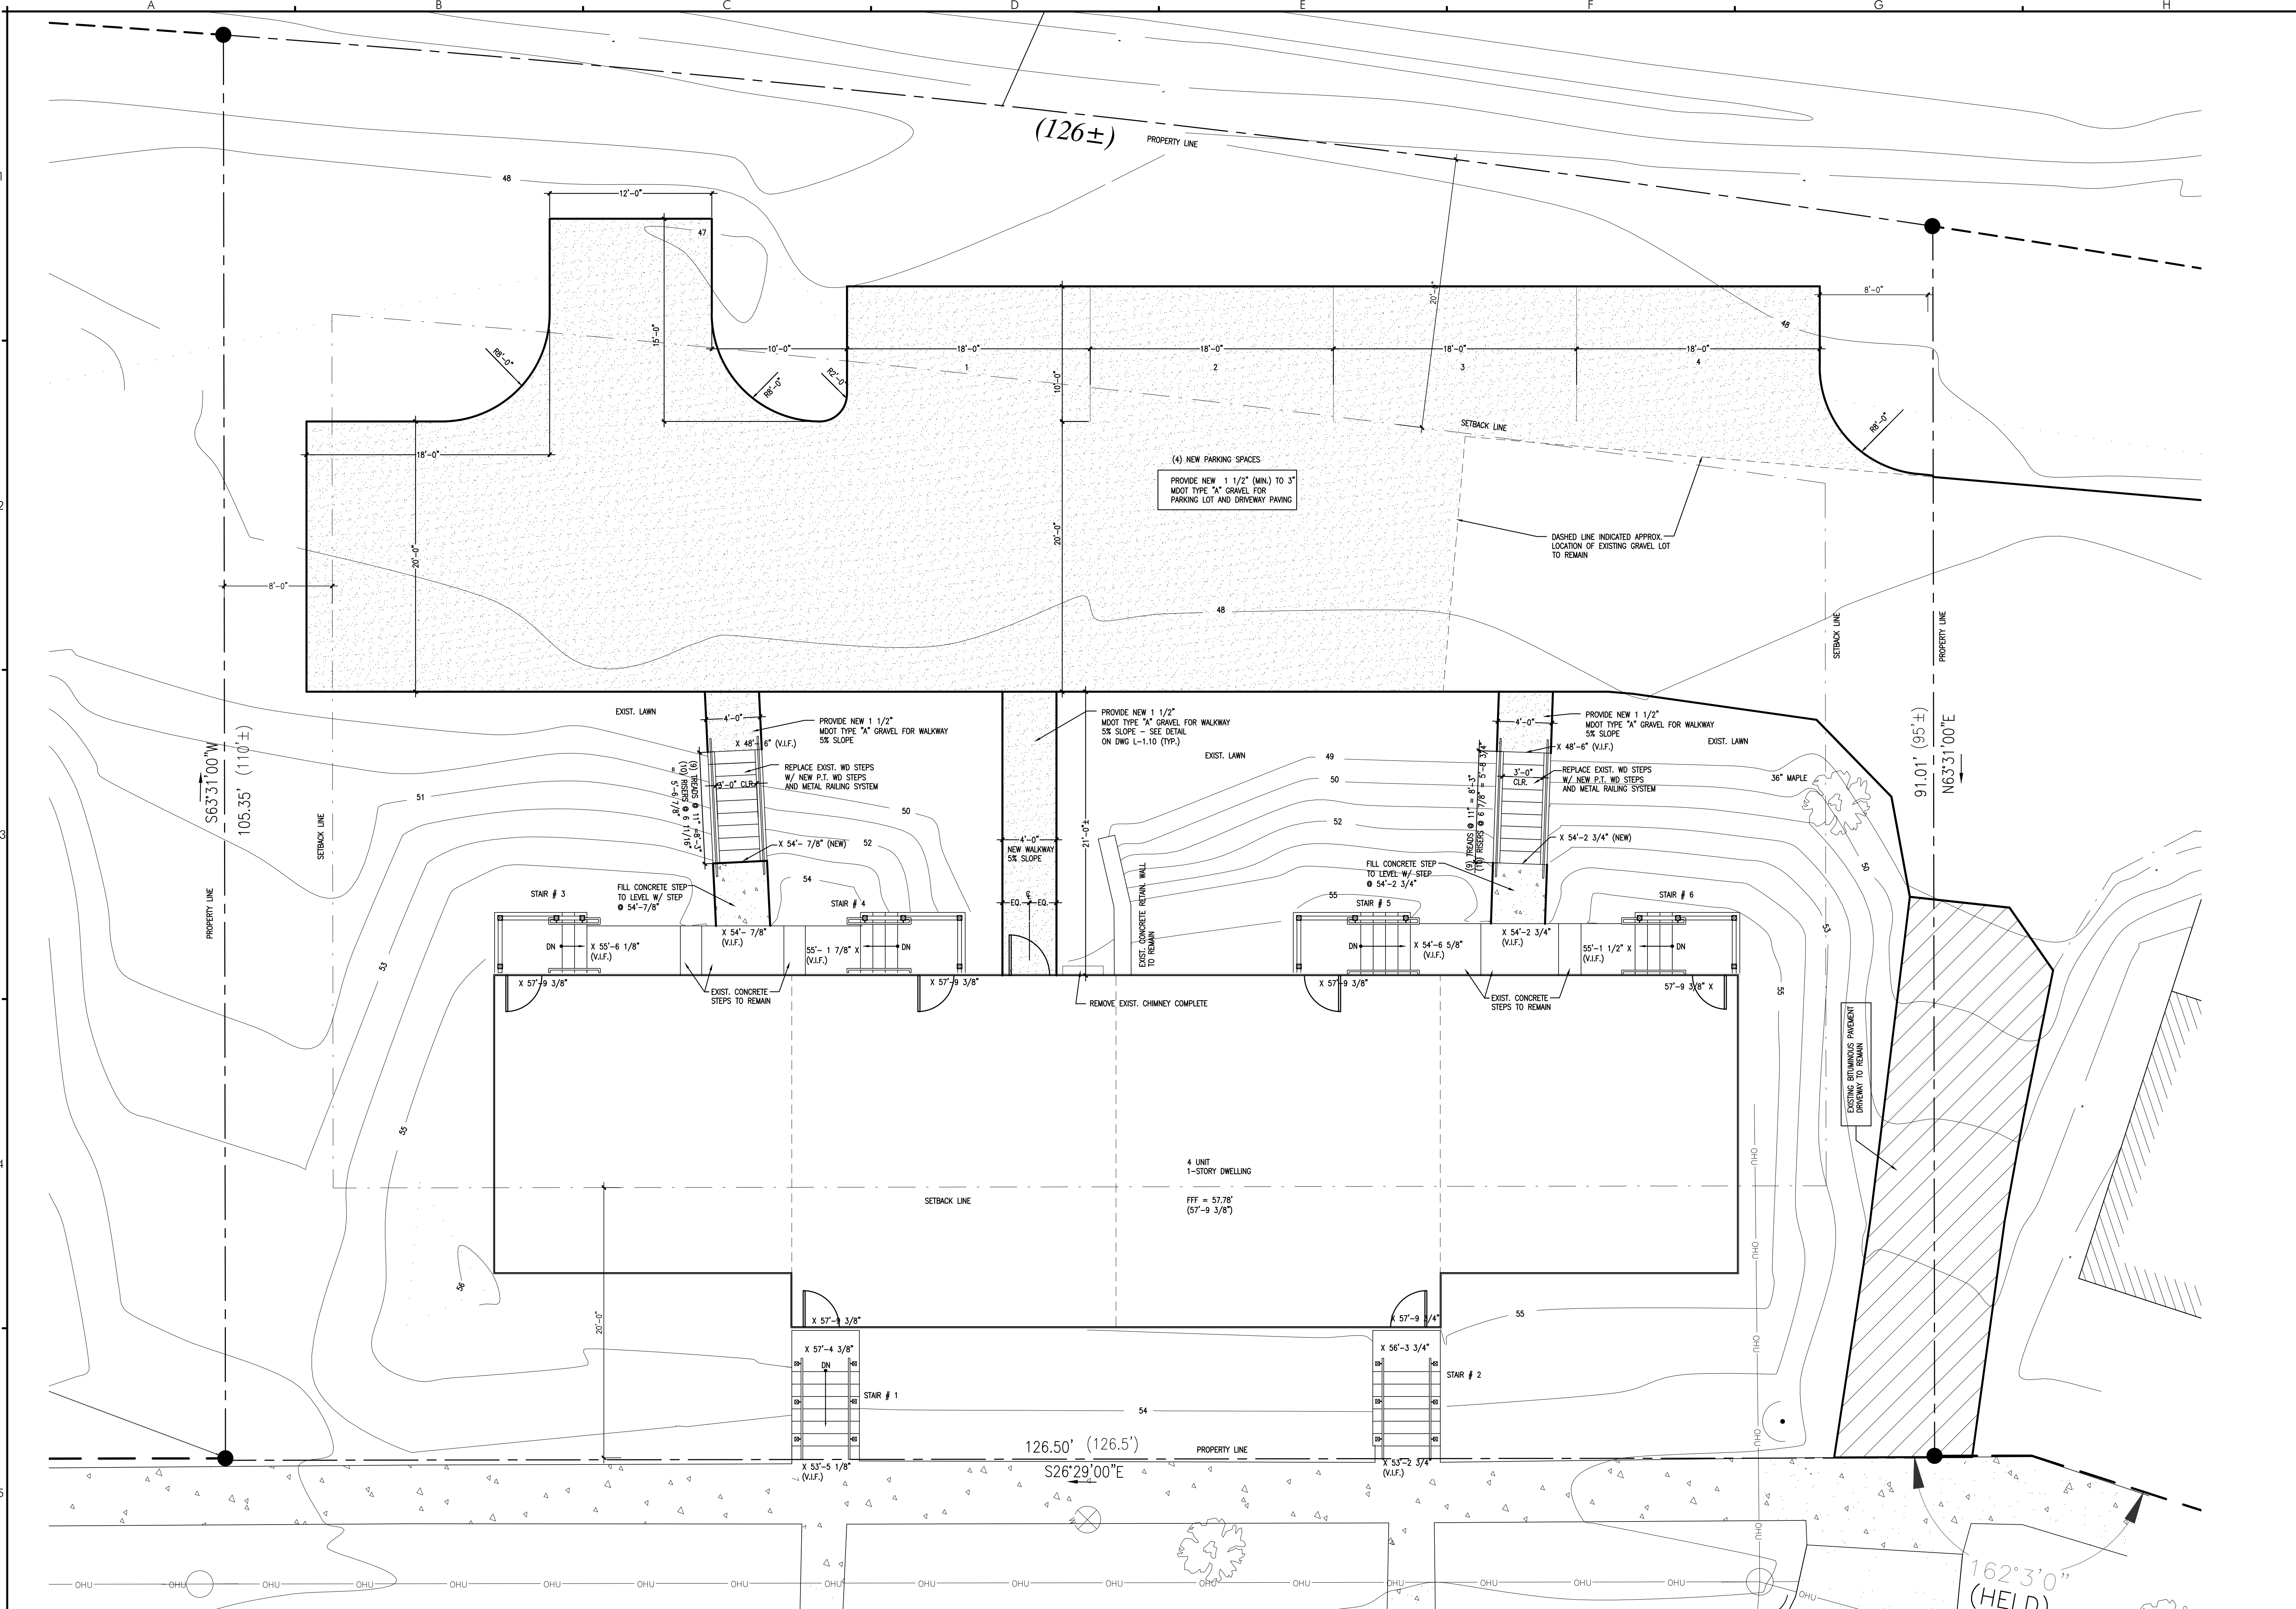

A5 SITEPLAN
REFERENCED FROM: SCALE: 3/16" = 1'-0"