

DESIGNER

CWS ARCHITECTS
ARCHITECTURE | INTERIOR DESIGN
434 CUMBERLAND AVENUE
PORTLAND, MAINE 04101
T: 207.774.4441
F: 207.774.4016
WWW.CWSARCH.COM

OWNER

COMMUNITY HOUSING
OF MAINE INC.

ONE CITY CENTER, 4TH FLOOR
PORTLAND, MAINE 04101

PROJECT

548 SAINT JOHN STREET
APARTMENT

DRAWING


ENLARGED SITEPLAN

REVISIONS

NO.	REVISION FOR (2) PARKING SPACES	DATE
1		03/13/2017

DRAWING NUMBER
L1.11

SCALE: AS NOTED
DATE: 3/08/2017

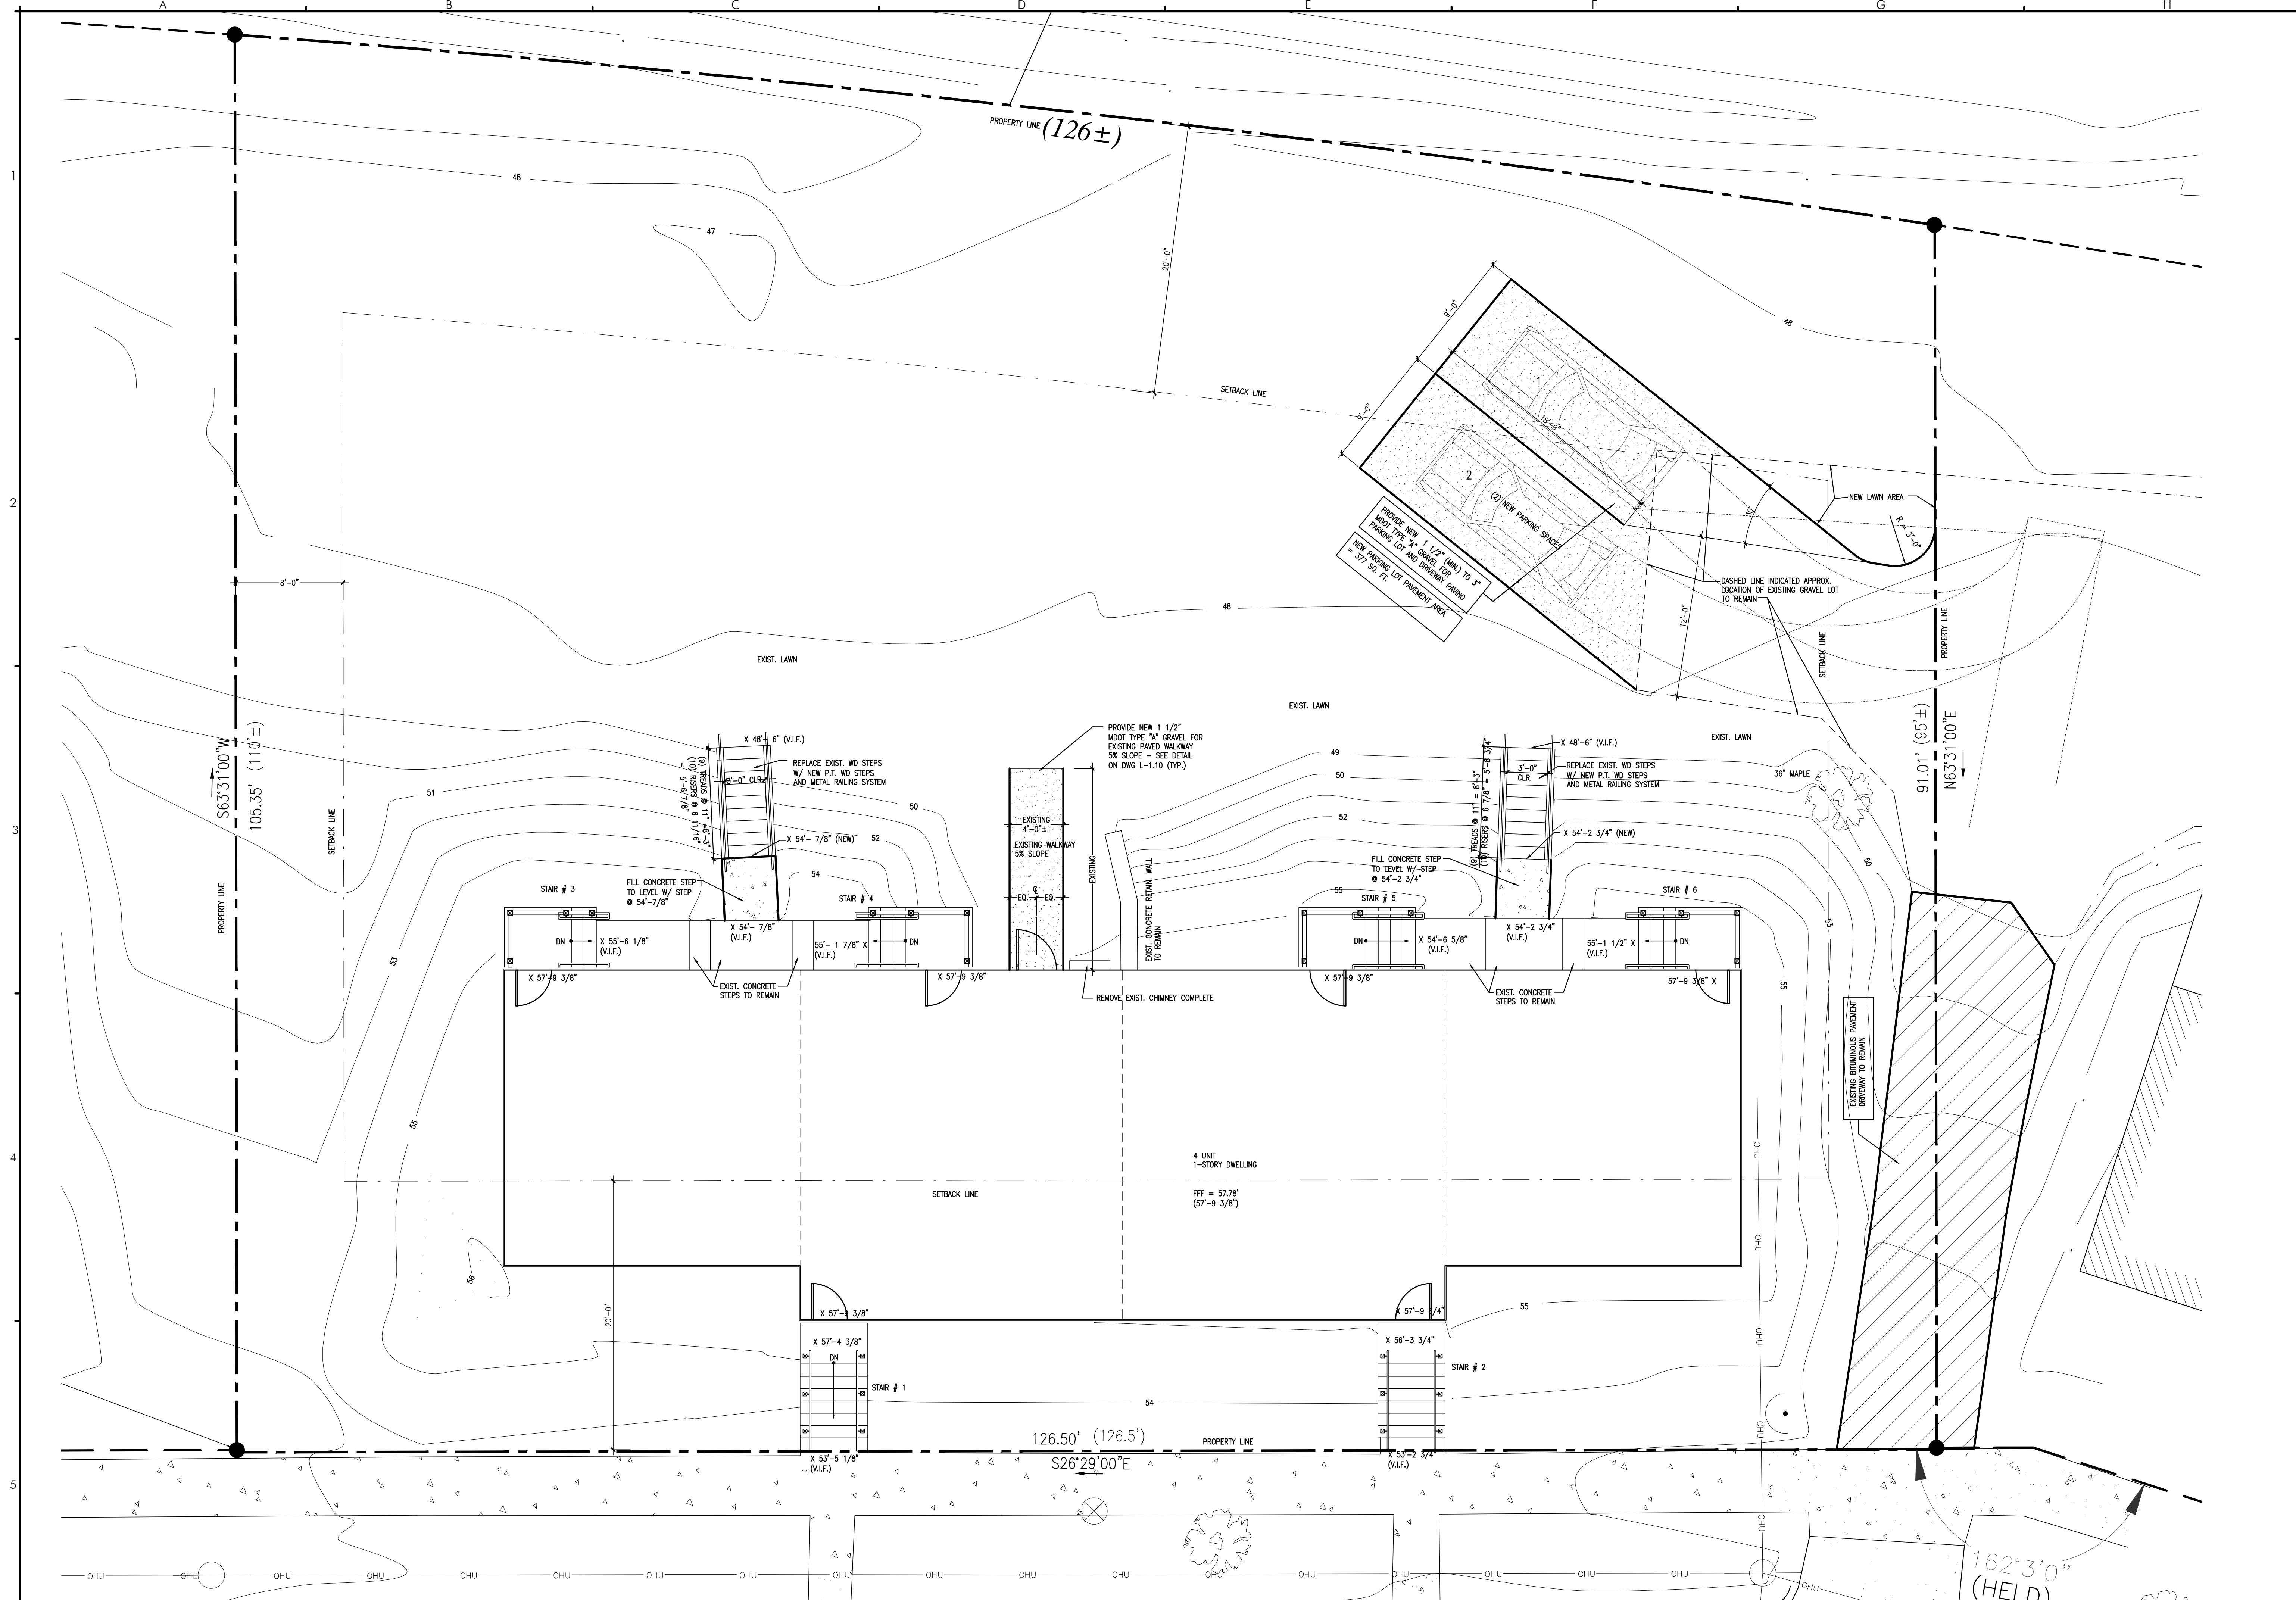

A5 SITEPLAN
REFERENCED FROM: SCALE: 3/16" = 1'-0"