

DESIGNER

CWS ARCHITECTS
ARCHITECTURE | INTERIOR DESIGN
434 CUMBERLAND AVENUE
PORTLAND, MAINE 04101
T: 207.774.4441
F: 207.774.4016
WWW.CWSARCH.COM

OWNER

COMMUNITY HOUSING
OF MAINE INC.

ONE CITY CENTER, 4TH FLOOR
PORTLAND, MAINE 04101

PROJECT

548 SAINT JOHN STREET
APARTMENT

548 SAINT JOHN STREET
PORTLAND, MAINE 04101

DRAWING

ENLARGED SITEPLAN

CWS PROJECT NUMBER: 16.019

REVISIONS

03/13/2017

1

REVISION FOR (2) PARKING SPACES

DRAWING NUMBER


L1.11

SCALE:

DATE: 3-30-17

PLANNER

Barbara Barhydt
PROJECT NO: #2017-068

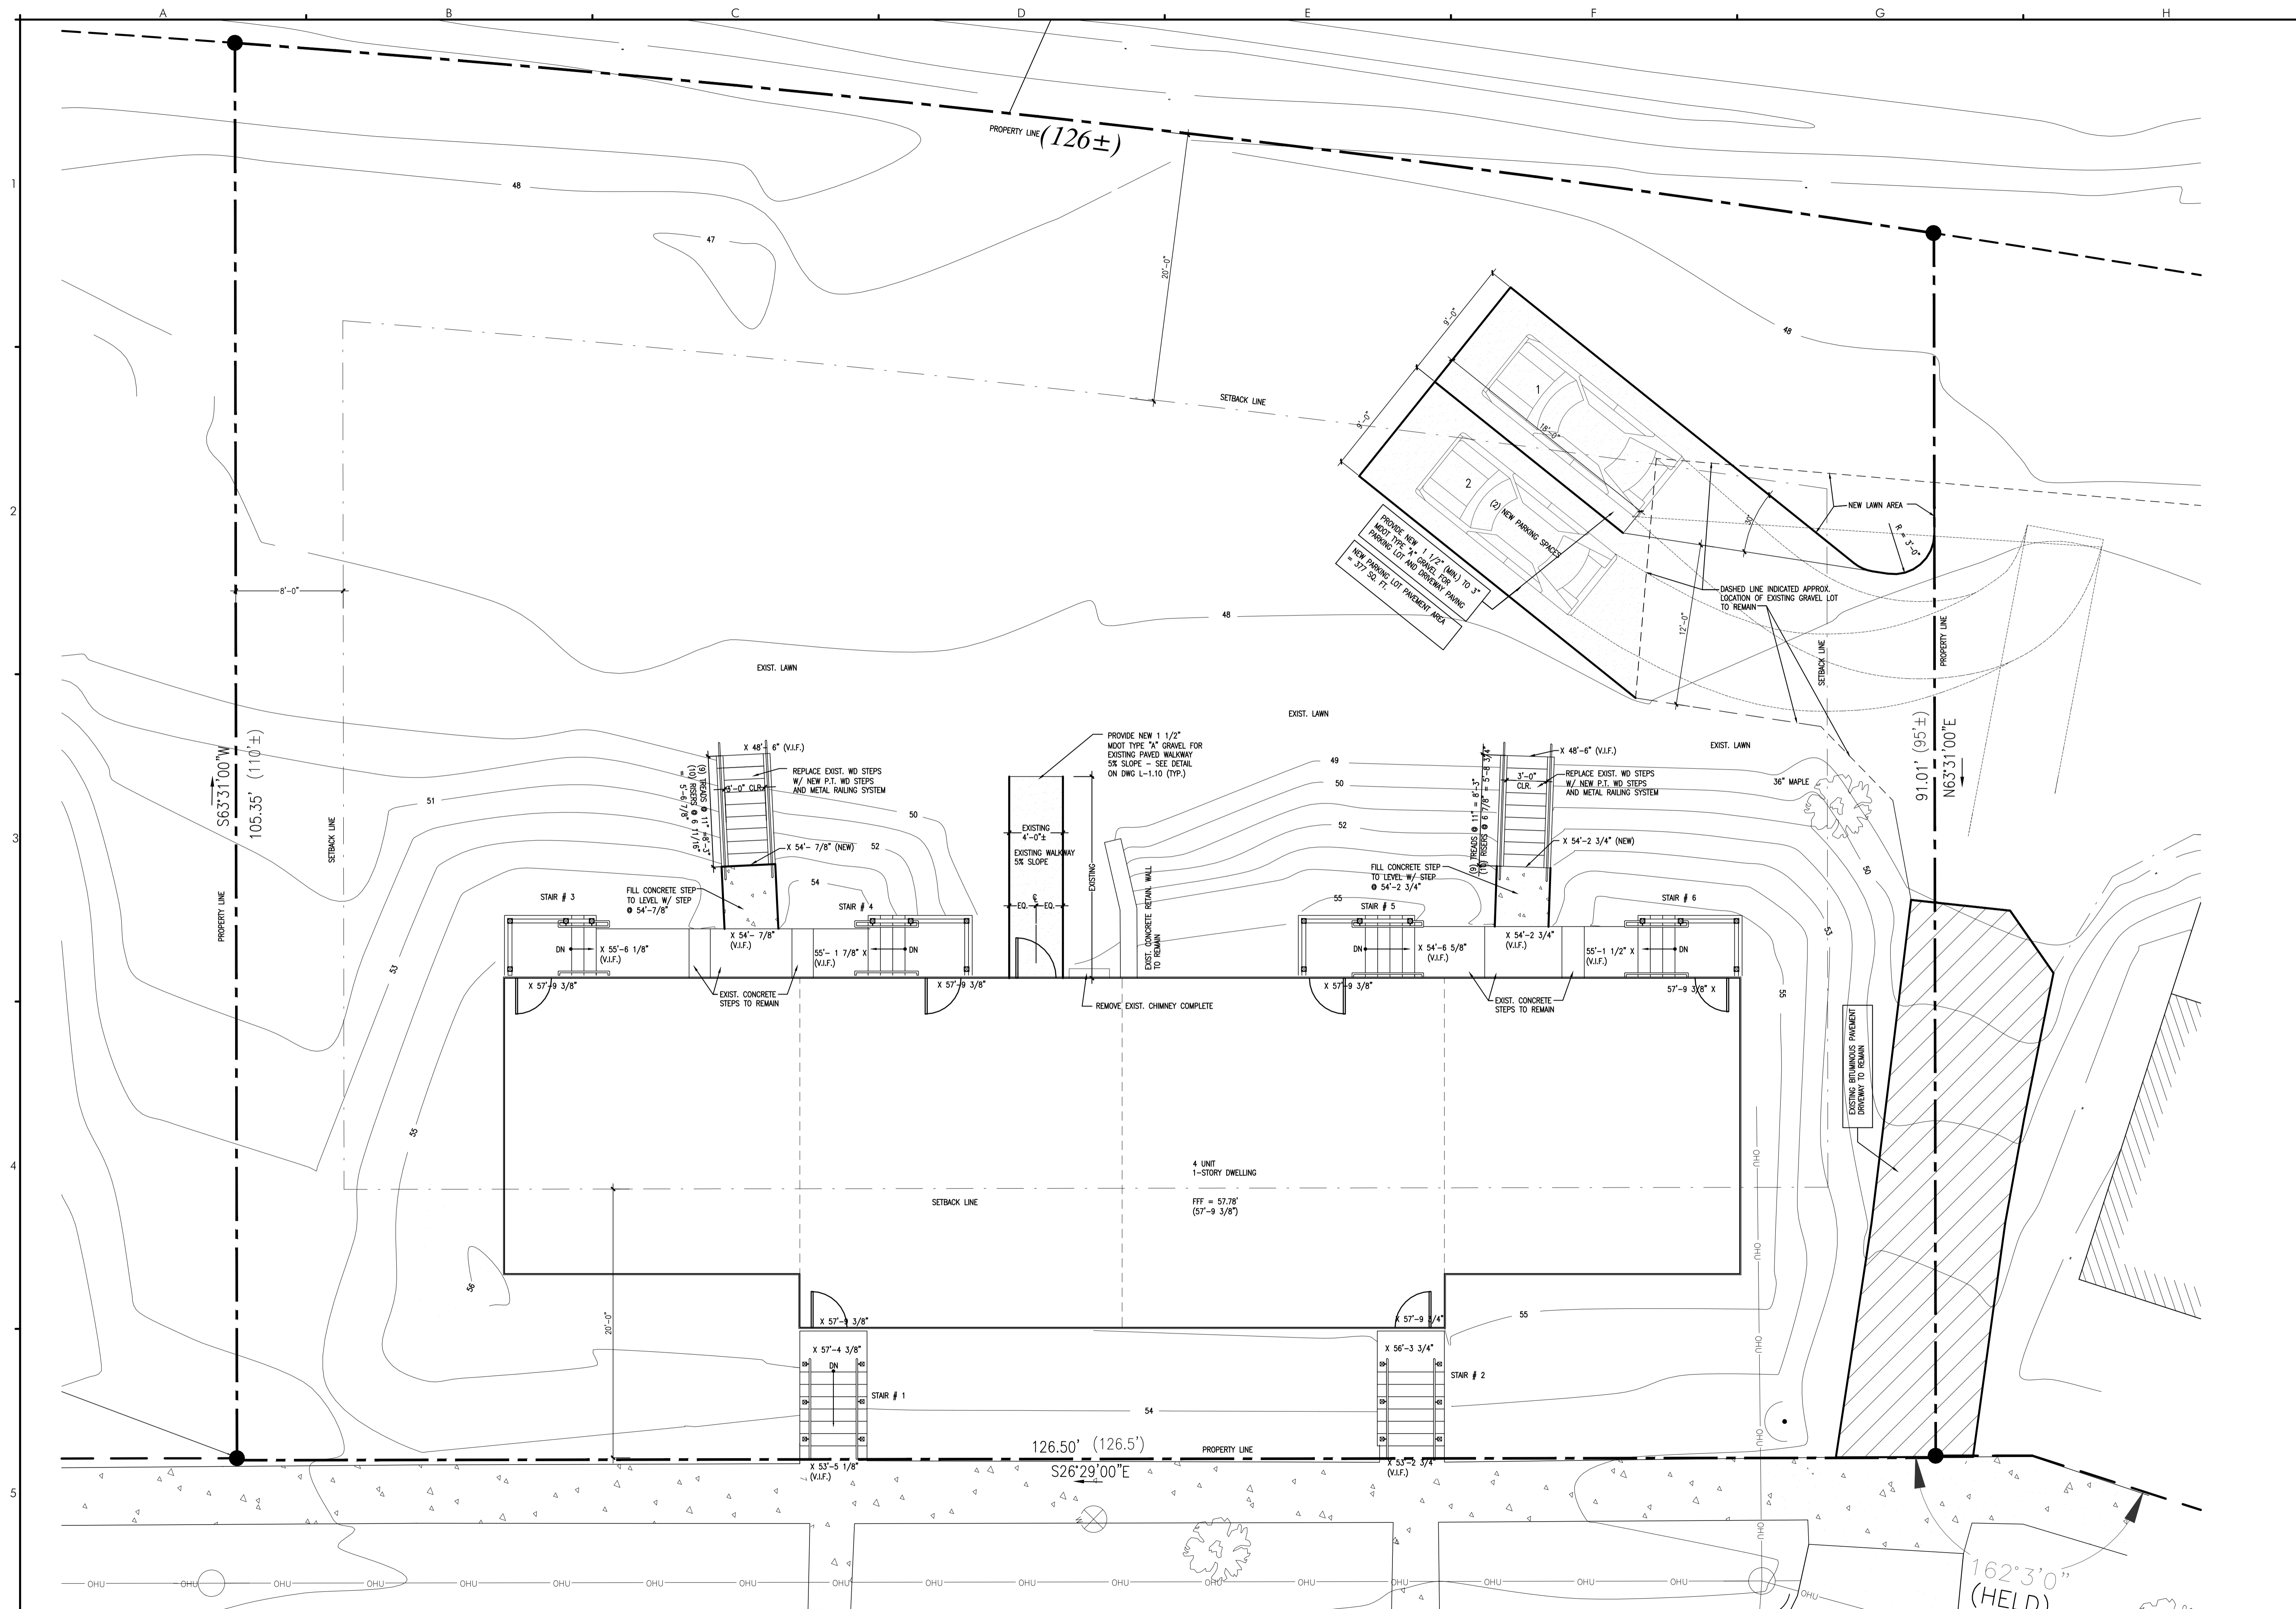

A5 SITEPLAN
REFERENCED FROM: SCALE: 3/16" = 1'-0"

© 2016 CWS Architects - 434 Cumberland Avenue - Portland, ME 04101

DATE: 3-30-17
PLANNER: Barbara Barhydt
PROJECT NO: #2017-068