


INTERIOR ELEVATION

3/8" = 1'-0"

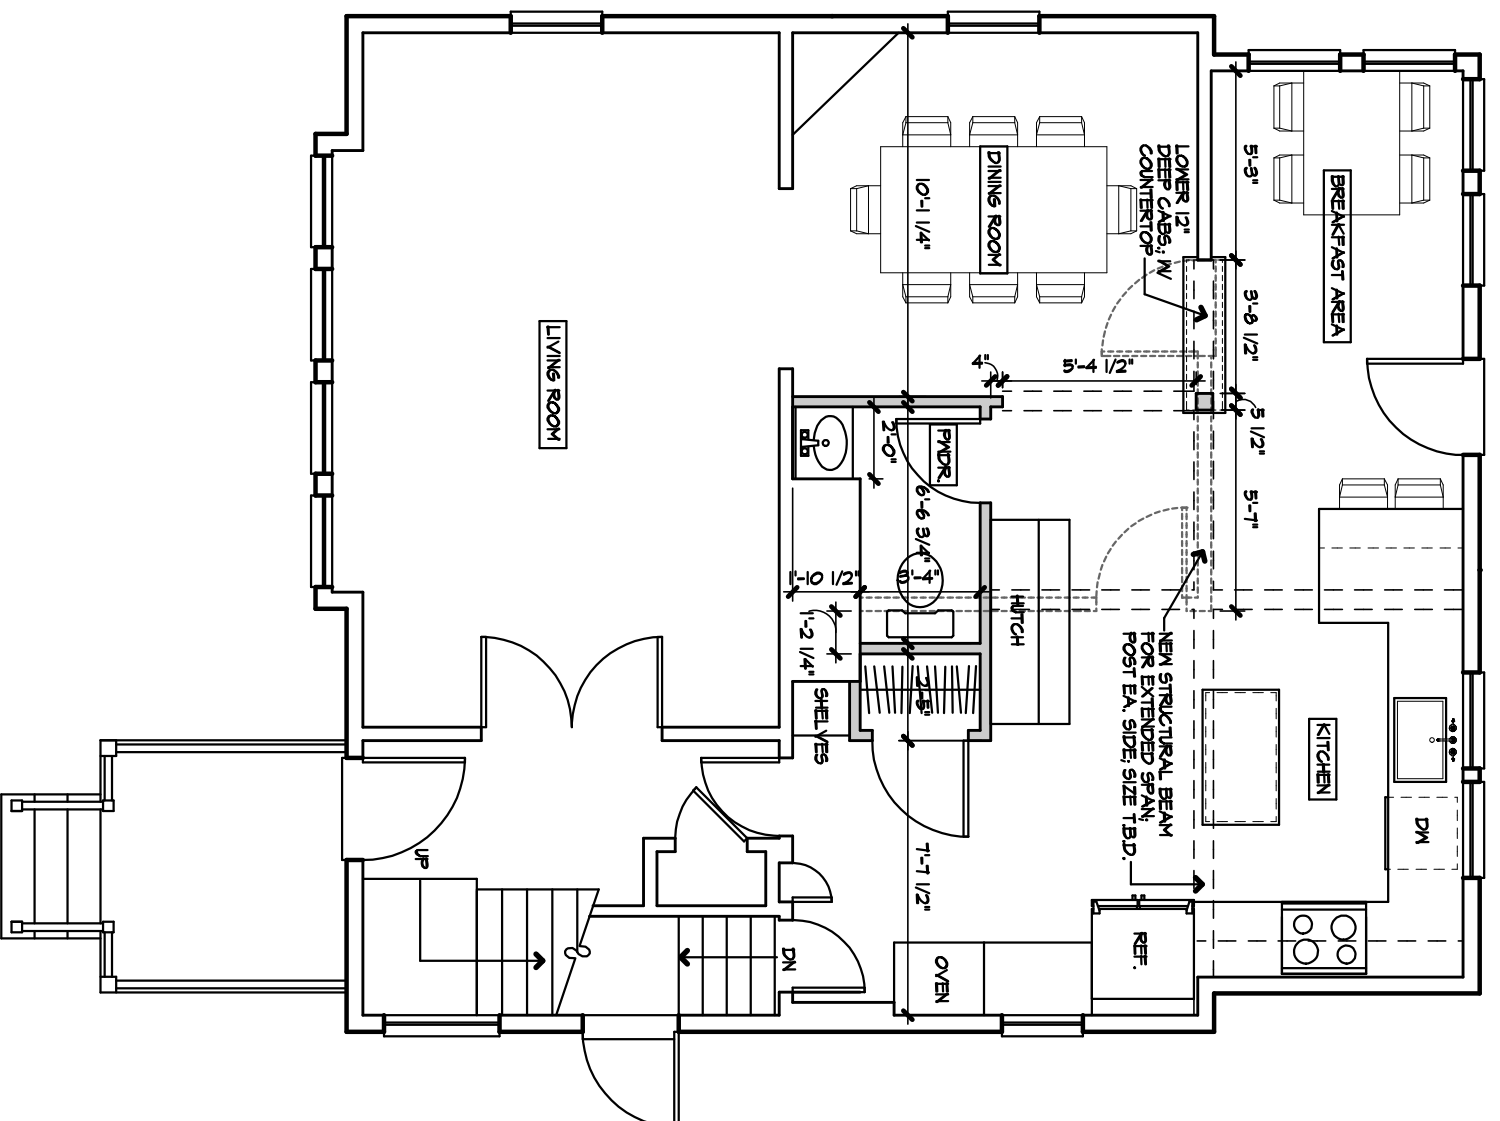

FIRST FLOOR PLAN - OPTION 2

3/16" = 1'-0"

BENSINGER RESIDENCE