



NOTE: WALL CONSTRUCTION IS 2X6

NOT TO SCALE

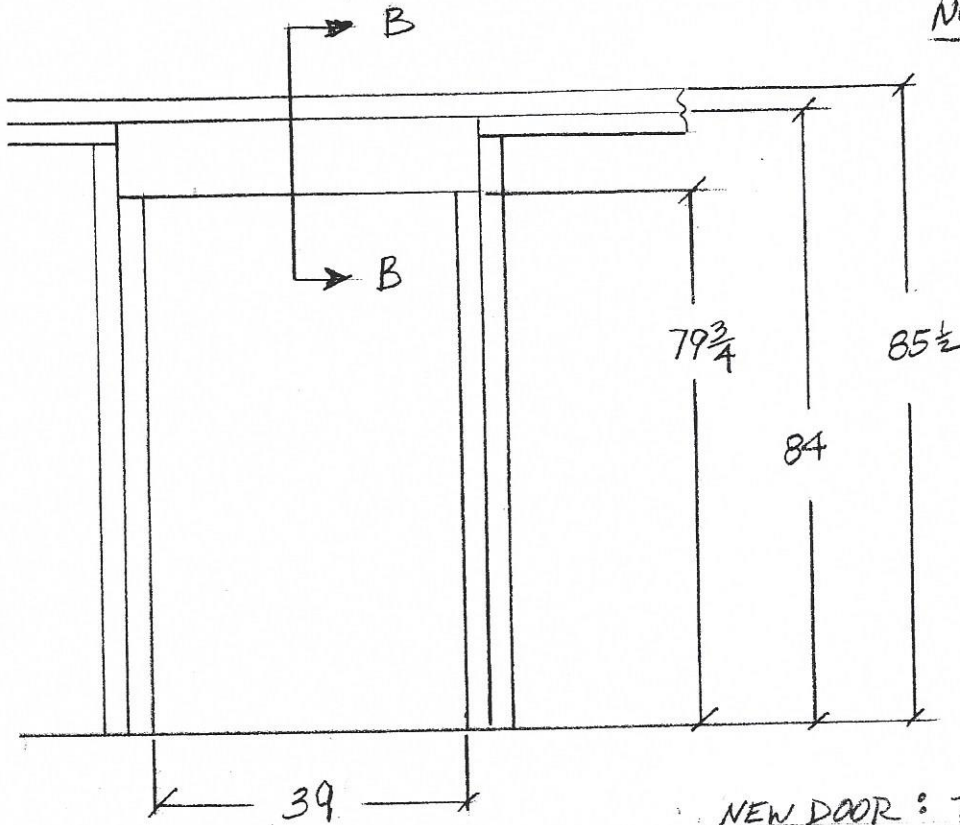

NEW DOOR: THERMA TRU 3/0 x 6/6 OUTSWING  
15 LT FIXED GRILL, ENERGY STAR  
CERTIFIED

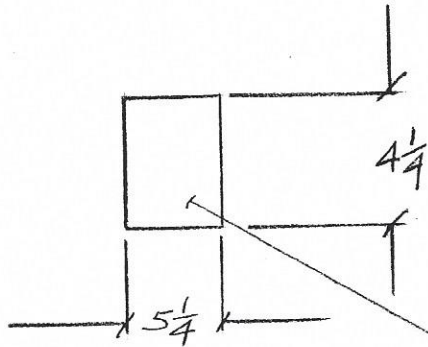

PARALLAM MANUFACTURED HEADER

B-B

NEW DOOR OPENING

BONNIE HARRIDON  
55 KENWOOD ST.  
PORTLAND, ME