

NEW DOOR IN EXISTING WINDOW OPENING. CUT DOWN SILL AS REQ'D. PATCH EXTERIOR FINISHES TO MATCH EXISTING. DOOR TO MATCH DOOR BELOW.

4 X 4 P.T. POST AT LANDING CORNERS AND INTERMEDIATE GUARDRAIL SUPPORTS (15). NOTCH OVER STRINGERS AND AT LANDING CORNERS FOR SECURE ATTACHMENT. ATTACH W/ 2- 1/2" GALV. THRU-BOLTS. TYP.

SECOND FLOOR
9'-4 1/4" +/- V.I.F.
UPPER LANDING
8'-8 3/4" +/- V.I.F.

INTERMEDIATE LANDING
4'-4 3/8" +/- V.I.F.

PATH ELEVATION

9'-4 1/4" +/- V.I.F.
VERIFY IN FIELD AND ADJUST RISER HEIGHTS AS REQ'D
4'-4 3/8" +/- V.I.F.
7 RISERS @ 7 1/2" +/- V.I.F.
4'-4 1/2" +/- V.I.F.
7 RISERS @ 7 1/2" +/- V.I.F.

2 X 2 P.T. BALUSTERS @ 5" O.C. (LESS THAN 4" SPACE REQUIRED) W/ 5/4 X 4 P.T. TOP AND BOTTOM RAIL.


2 X 6 P.T. CROSS-BRACING. INSTALL UNDER LANDING AT COLUMNS CLOSEST TO GARAGE ONLY. ANCHOR BRACING TO POSTS W/ 4- 1/4" X 4" RSS SCREWS BY SIMPSON. TYP. AT ALL BRACE CONNECTIONS

3'-0"

4'-6" MIN.

1

STAIR SIDE ELEVATION
SCALE: 1/4" = 1'-0"

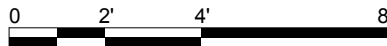

PROPOSED
FIRE ESCAPE
STAIR-
ELEVATIONS
5/5/16

A-2.0

SPOT Architecture
87 Emery Street, Apt. #3,
Portland, Maine
C: 207.756.4153

186-188 Dartmouth Street
Mainely Properties
186-188 Dartmouth Street Portland ME