


4" DIA. SPHERE CANNOT PASS THRU GUARDRAIL SYSTEM AND 6" SPHERE CANNOT PASS THRU WHERE TREAD AND RISER MEET GUARDRAIL SYSTEM (PER CODE). VERIFY 1" DIMENSION @ NOSING TO ACHIEVE LESS THAN 6" OPENING AS SHOWN.

- 5/4 X 4 RISER (PER CODE)
- 2 X 4 AT LOWER PORTION OF EACH STRINGER
- 3 3/4" MAX.
- VERIFY W/ EXISTING CONDITIONS, INCLUDING HEIGHT FROM 2ND FLOOR TO EXISTING DECK AND REQUIRED HORIZONTAL DIMENSIONS
- STRINGER BEARING ON LANDING DECKING

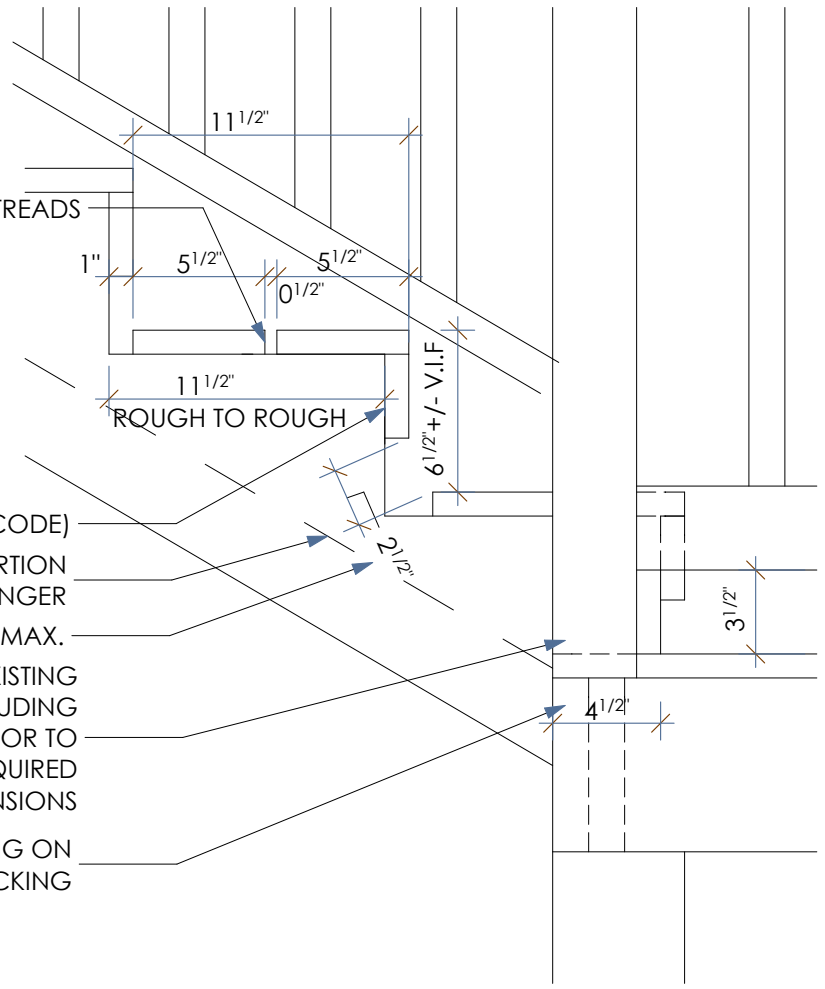

1 ELEVATION DETAIL
SCALE: 1 1/2" = 1'-0"

2 ELEVATION DETAIL
SCALE: 1 1/2" = 1'-0"



SPOT Architecture
87 Emery Street, Apt. #3,
Portland, Maine
C: 207.756.4153

186-188 Dartmouth Street
Mainely Properties
186-188 Dartmouth Street Portland ME



FIRE ESCAPE
STAIR DETAILS
5/5/16
A-3.0