
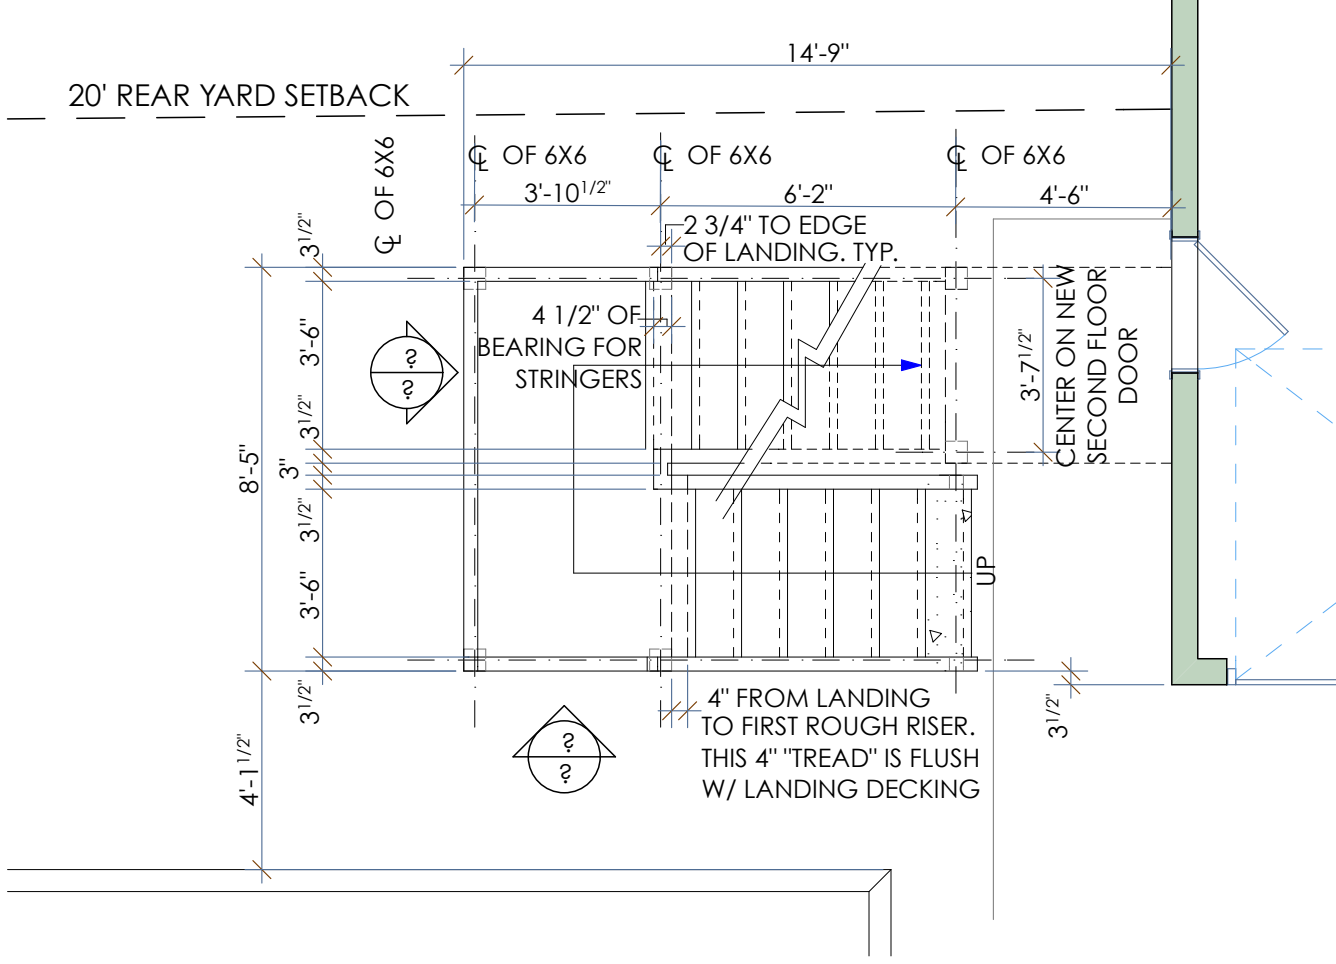


1

FIRST FLOOR PLAN

SCALE: 1/4" = 1'-0"

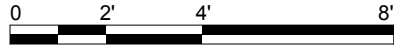

PROPOSED
FIRE ESCAPE-
FIRST FLOOR
PLAN

5/5/16

A-1.6A

186-188 Dartmouth Street

Mainely Properties
186-188 Dartmouth Street Portland ME

SPOT Architecture
87 Emery Street, Apt. #3,
Portland, Maine
C: 207.756.4153