


Floor Plan 1

↑ Dartmouth Street ↓

First Floor  
Second Egress  
One window and  
deck leads to  
level above.

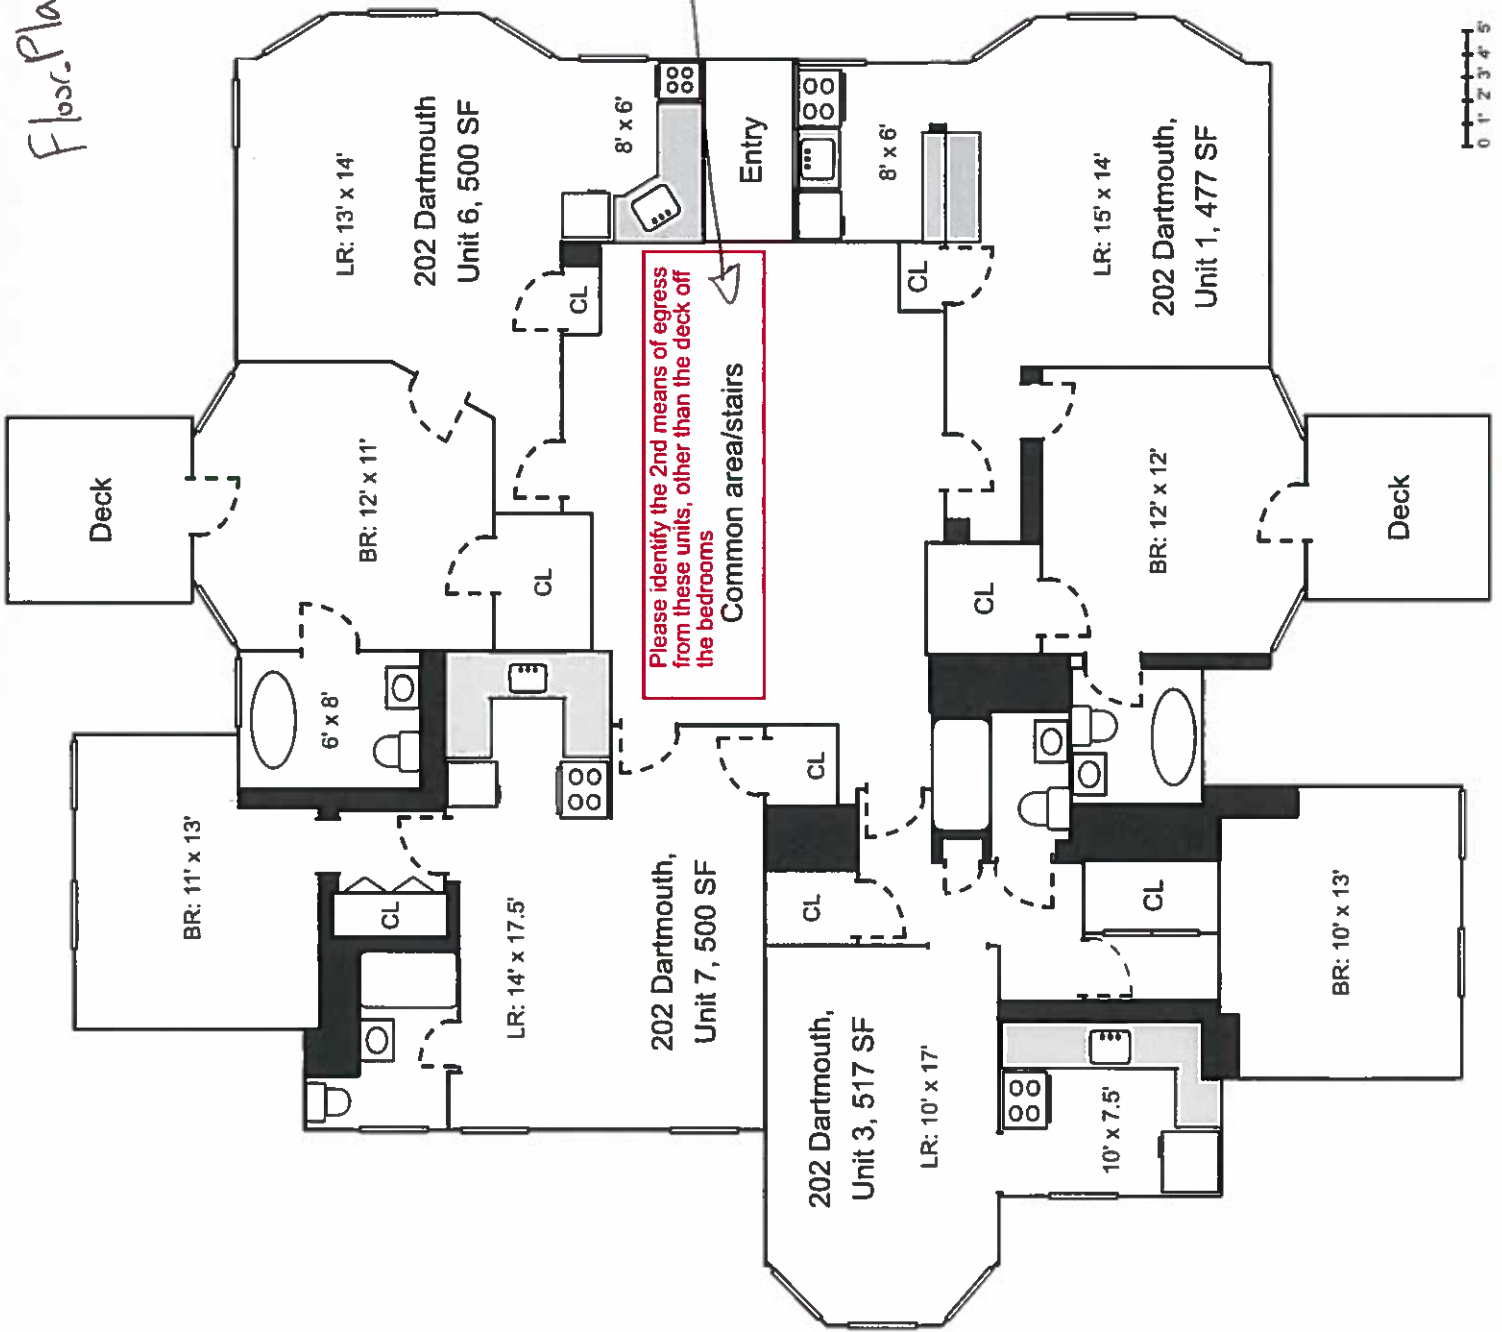

0 1 2 3 4 5