


7th FL

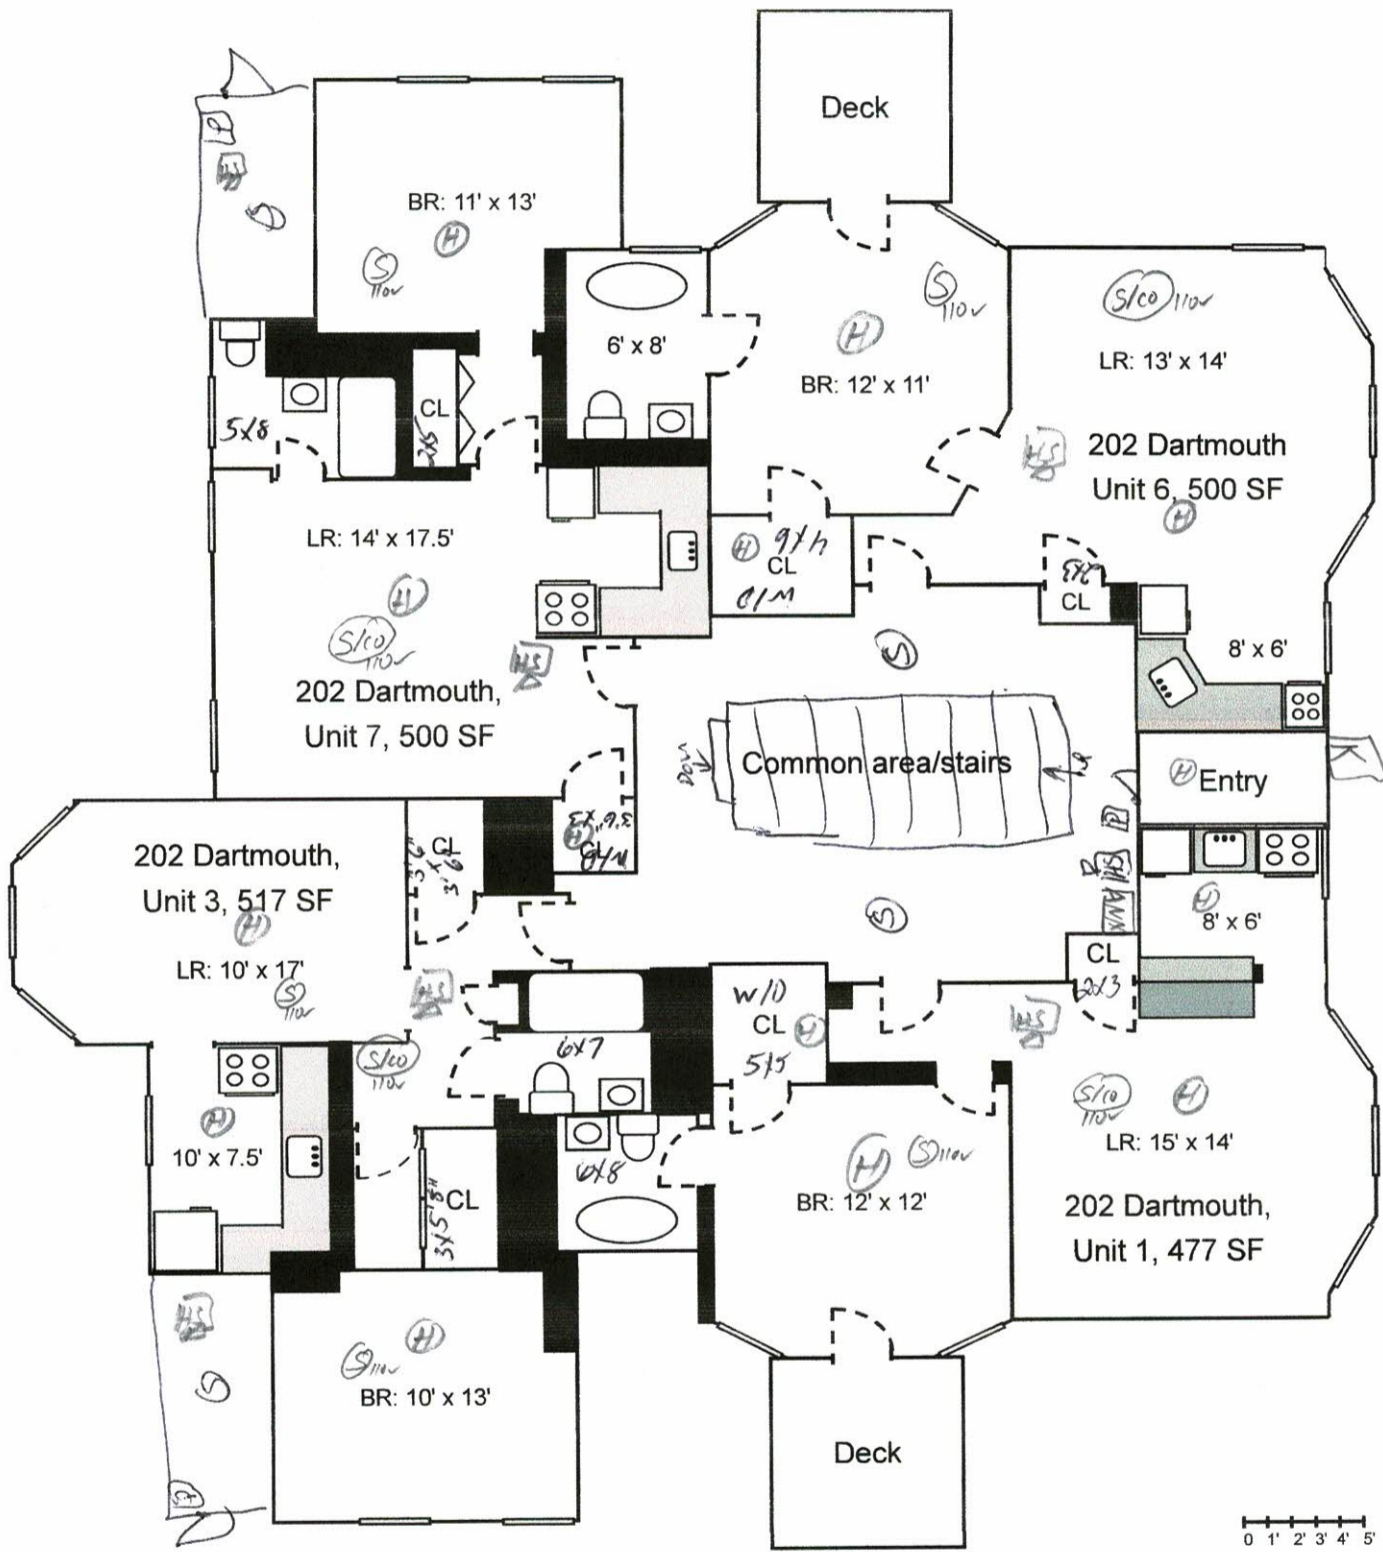

↑ Dartmouth Street ↓

- Smokes - 4
- Pulls - 3
- ROR Hubs - 12
- HT Hubs - 2
- HS - 7