


2nd Fl

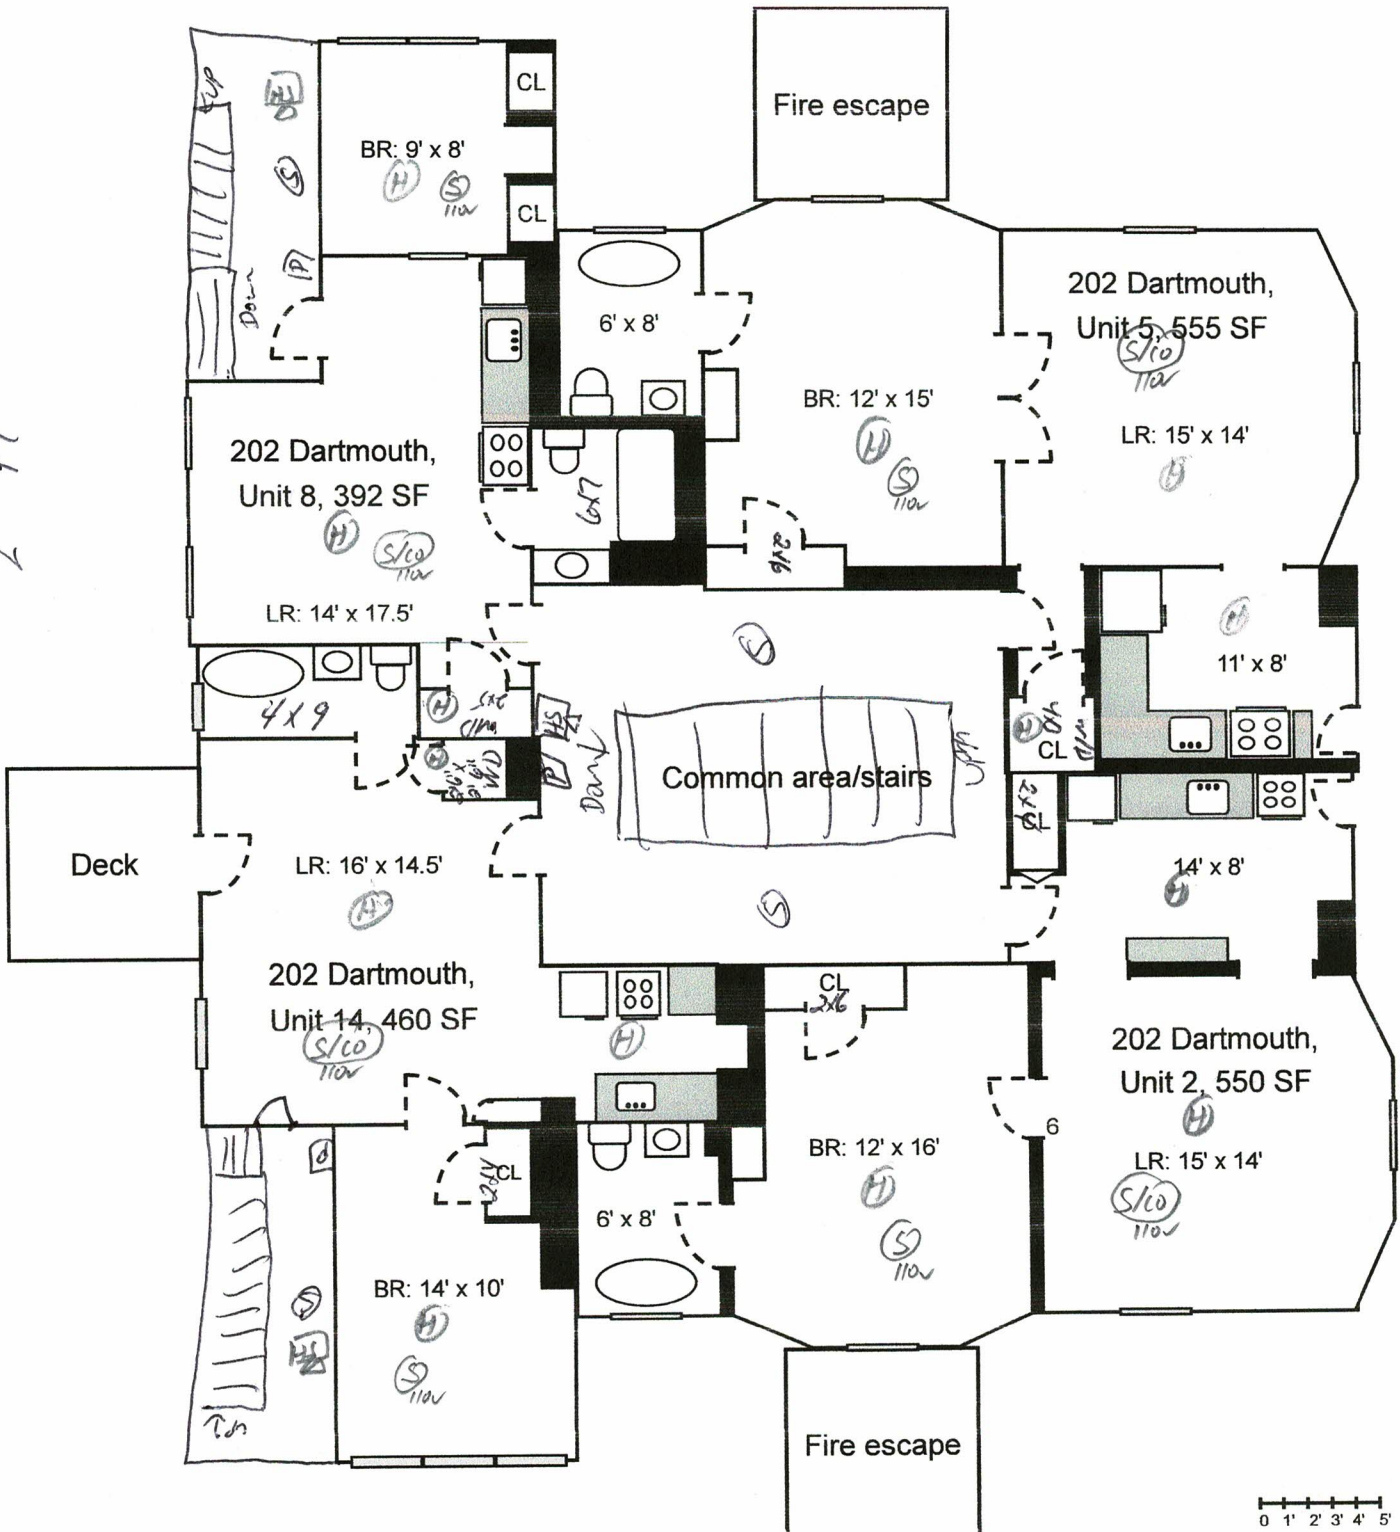

↑ Dartmouth Street ↓

