


Base

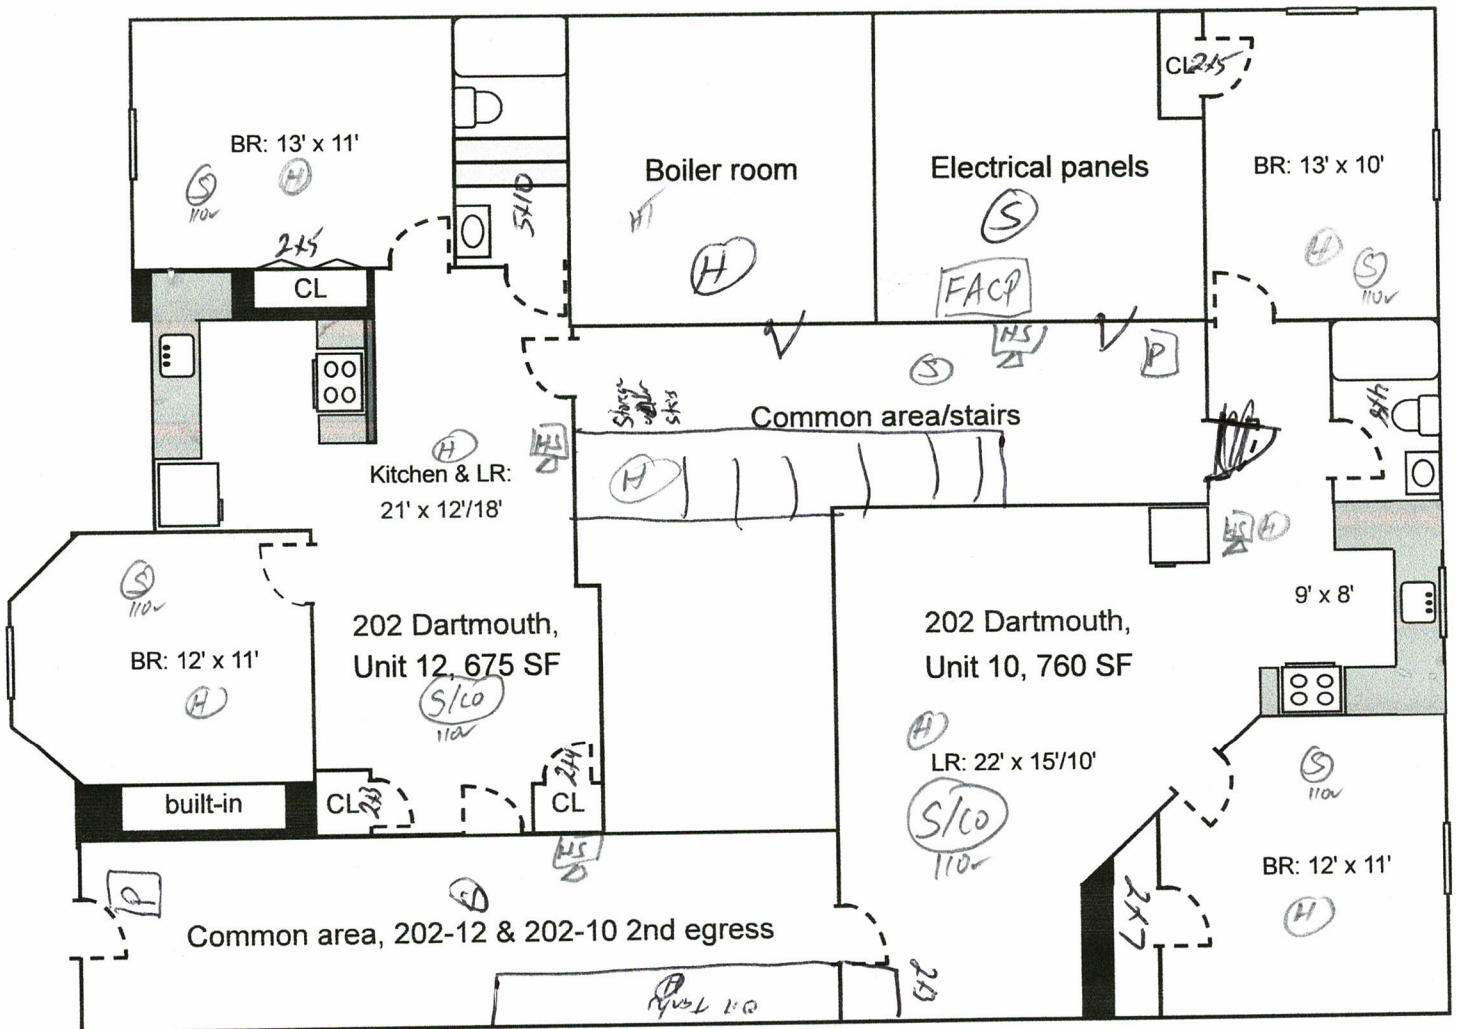

Pulls - 2

2534

