



Base

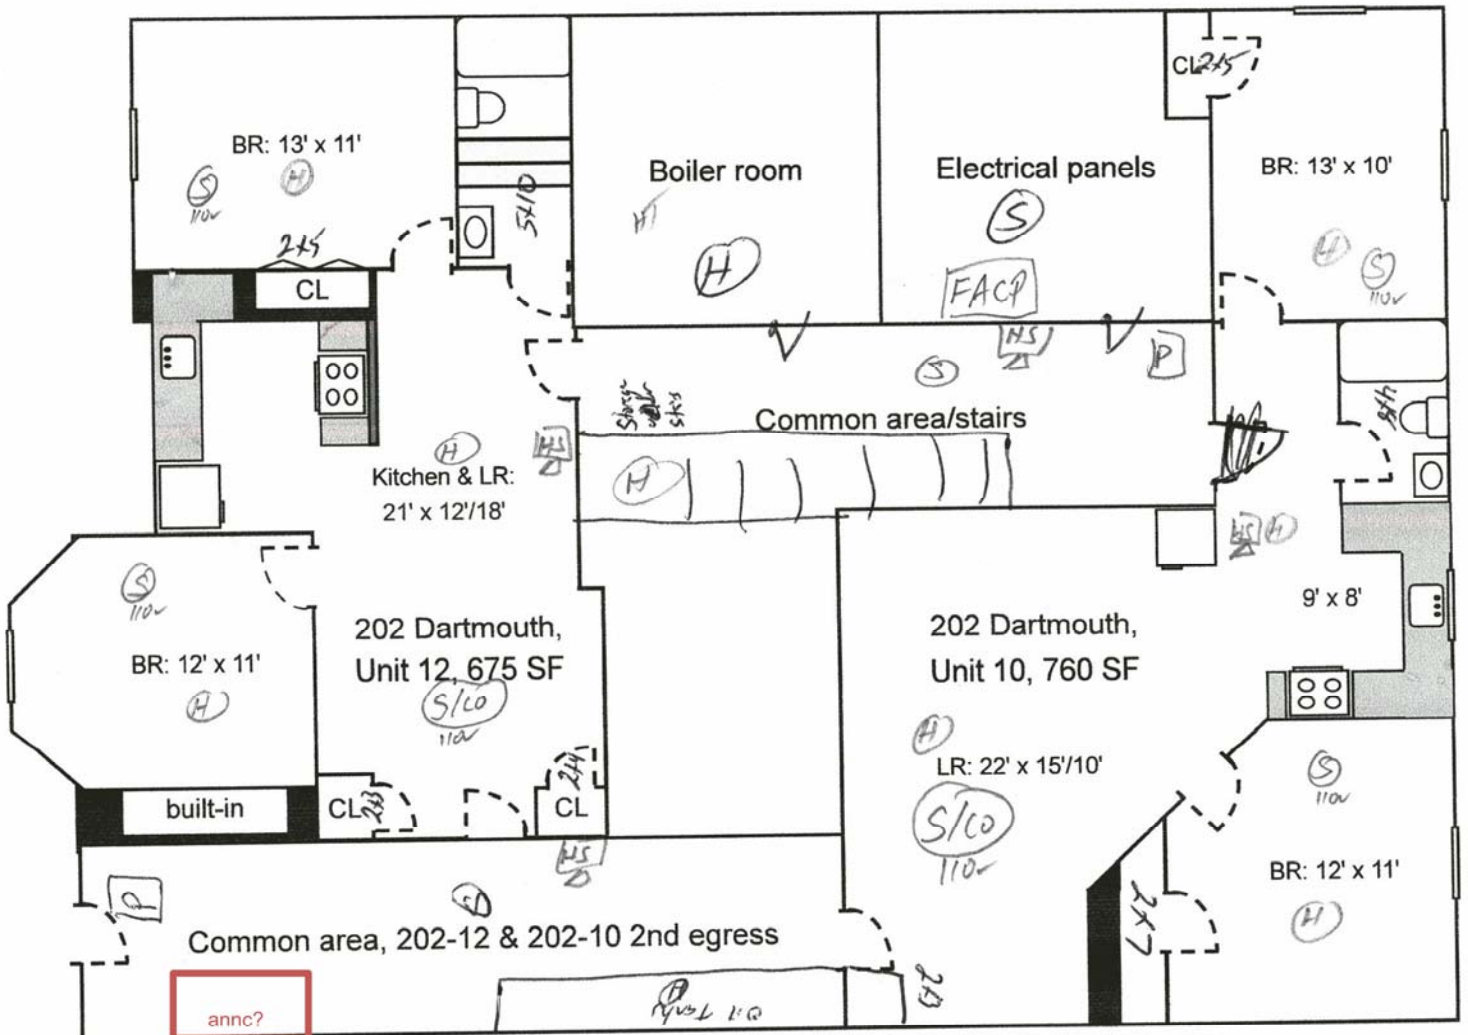

Pulls - 2

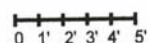

2534