


UPPER LEVEL

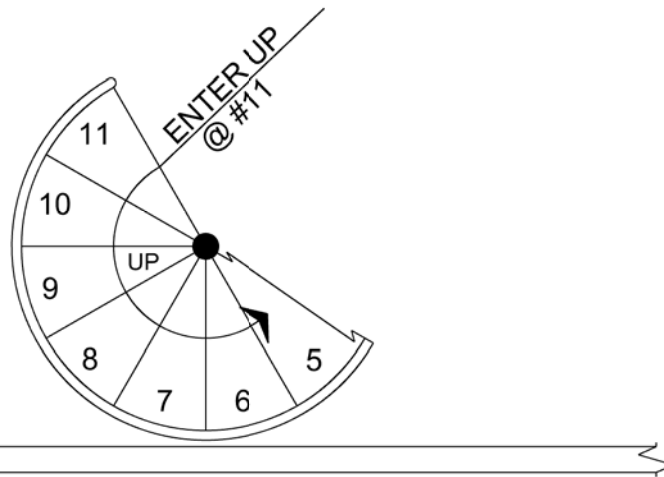

LOWER LEVEL

 **SalterSpiralStair.com**
 UN-COMPROMISED
Design & Strength
1-800-368-8280
New Hours! 8-8 Mon - Thur, 8-5 Fri (EST)

PROJECT: TIM KEITER		HEADROOM: 79.99"	
DRAWN BY: MROTH		DATE: 10/7/2014	FLOOR TO FLOOR: 112"
DESIGNED BY: MROTH		RISER HEIGHT: 9.33"	TREADS/RISERS: 11T/12R"

SIGNATURE OF APPROVAL: DocuSigned by: <i>Tim Keiter</i> 10/8/2014	
7501711E8001401...	DIAMETER: 5'