



IF THIS SHEET IS NOT 24" X 36" IT IS A REDUCED SCALE PRINT - SCALE ACCORDINGLY

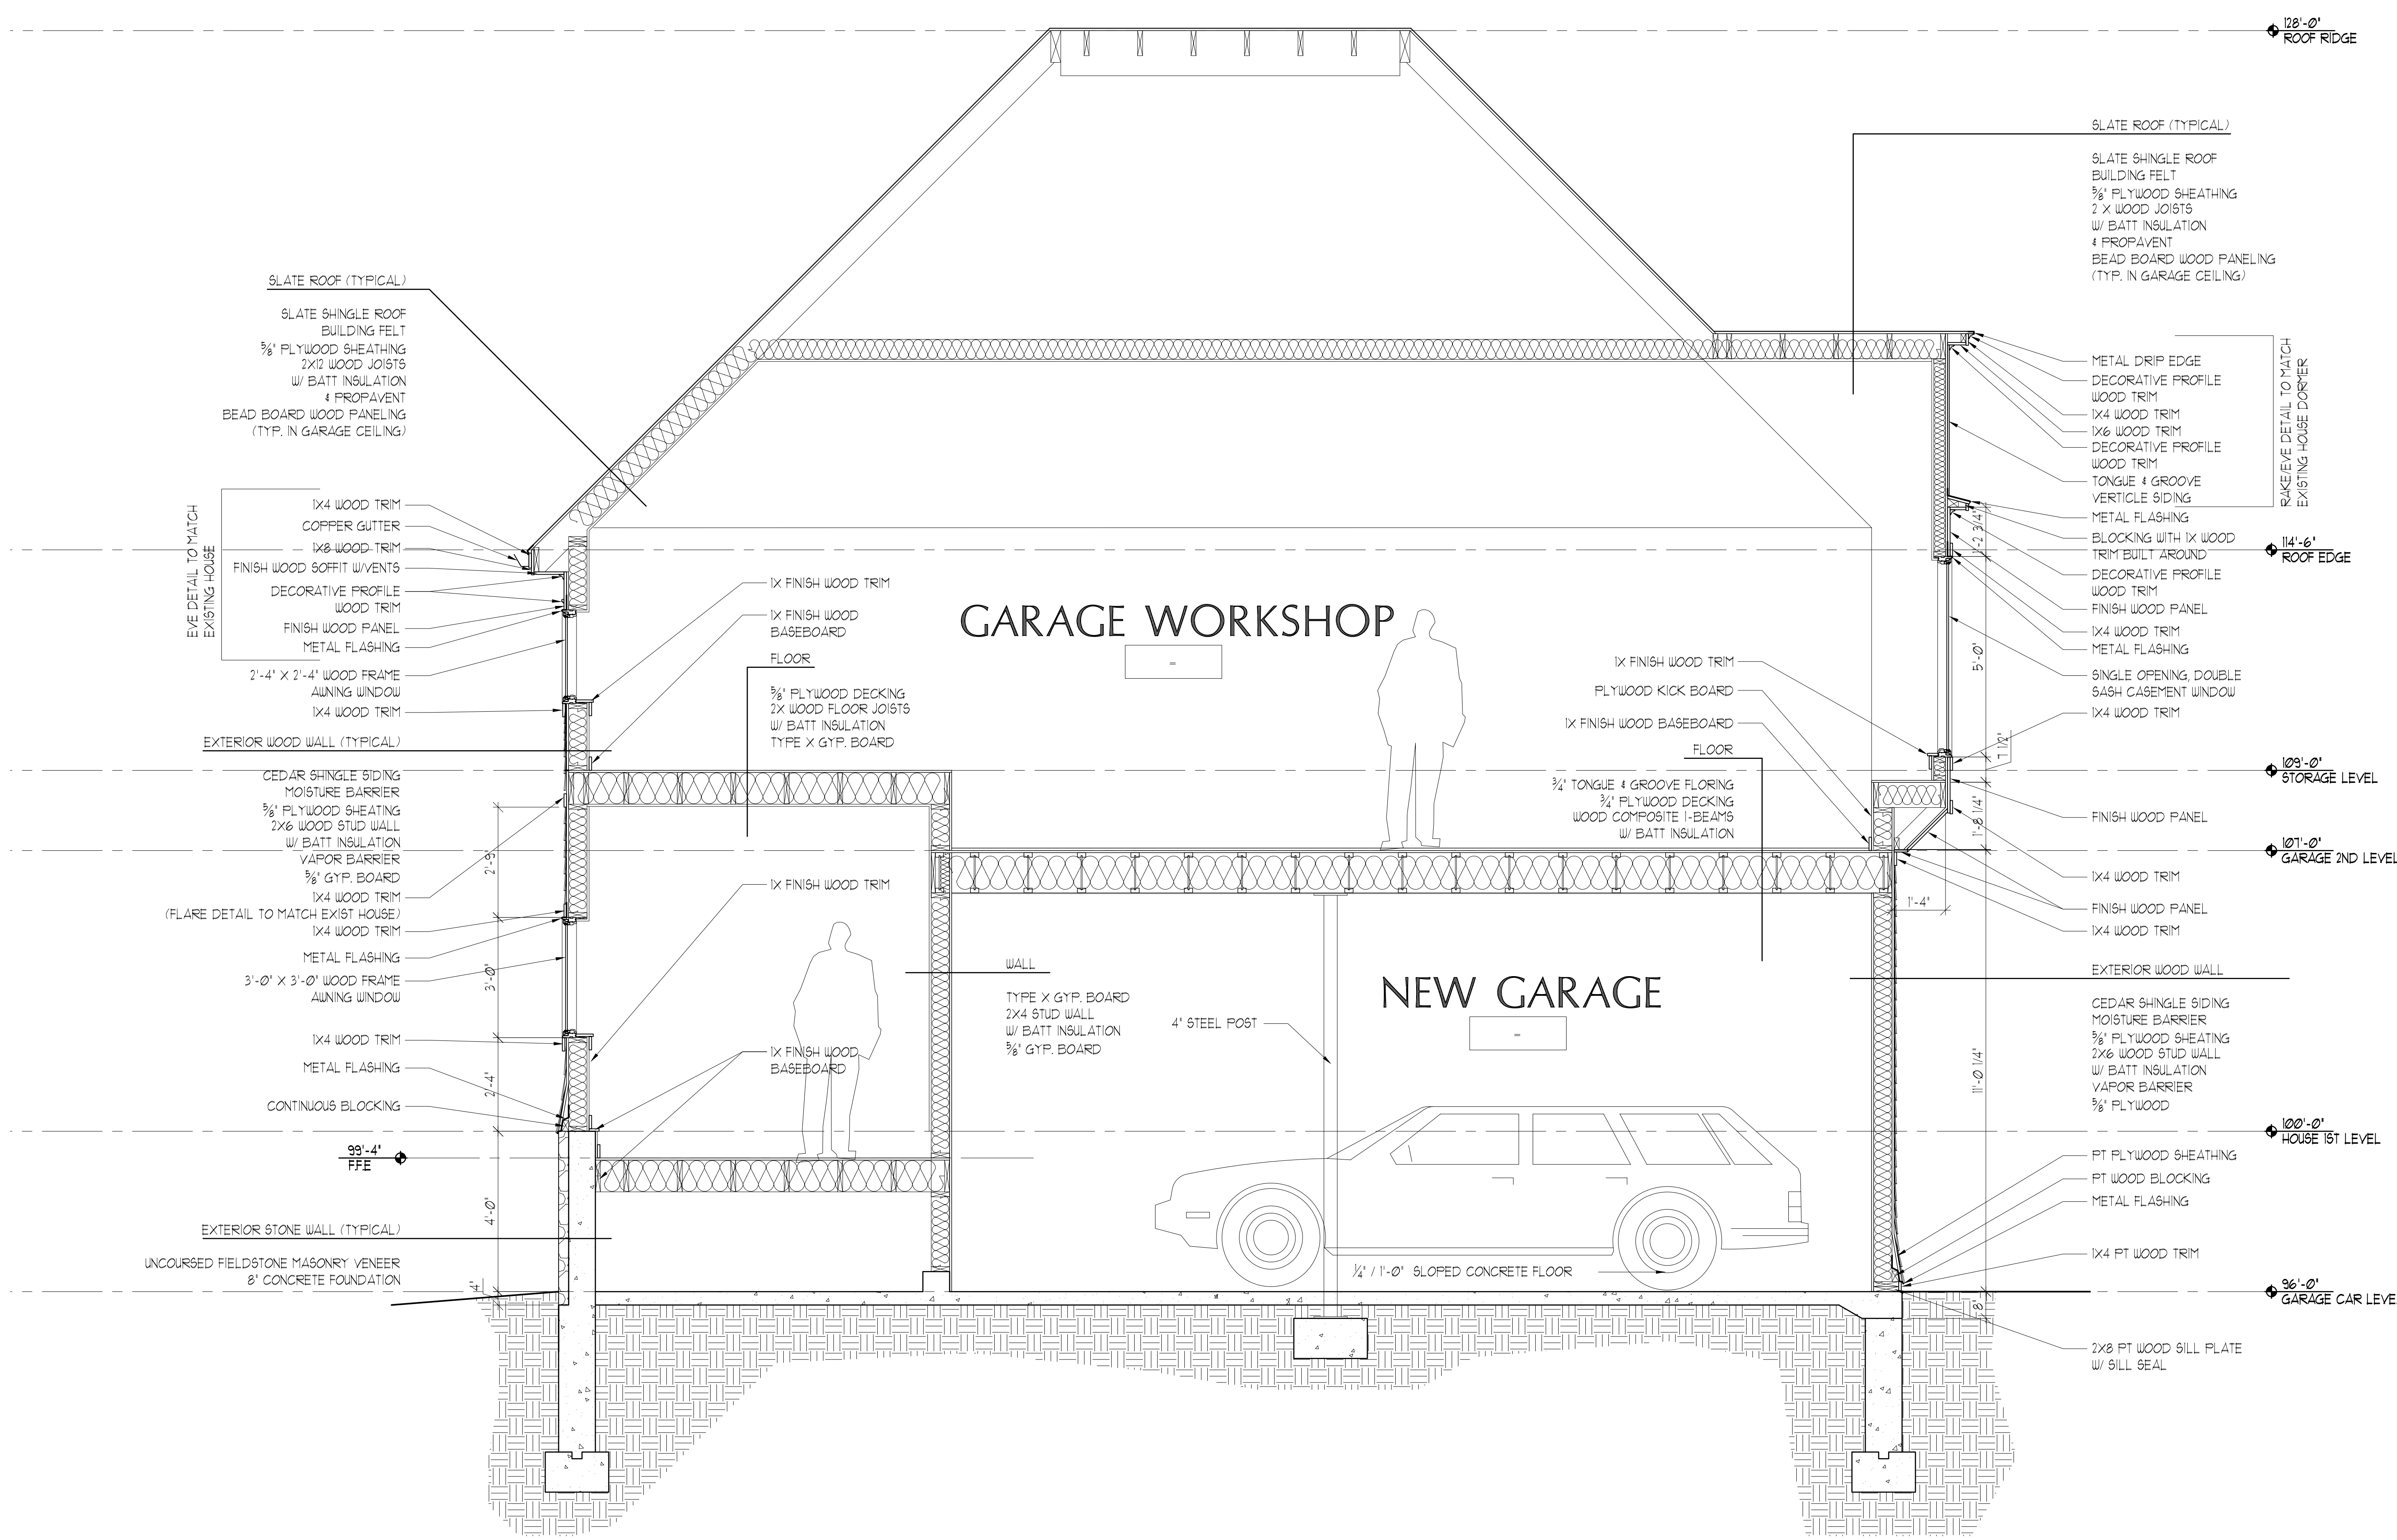

LONG SECTION
SCALE: 1/2" = 1'-0"

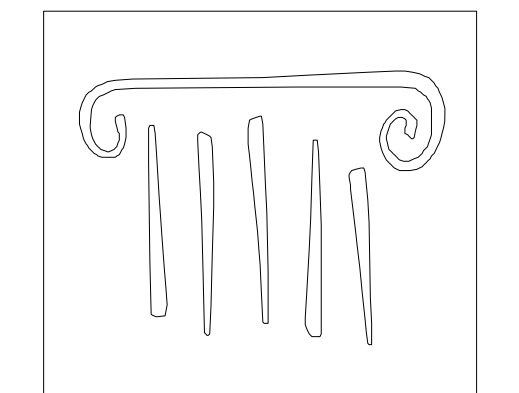

PORT CITY ARCHITECTURE

65 NEWBURY STREET
PORTLAND, ME 04101
207.761.9000
fax: 207.761.2010
info@portcityarch.com

CONSULTANTS:

RUSSO CARRIAGE HOUSE

Pitt Street
Portland, Maine

#	DATE	DESCRIPTION
REVISIONS		
	Date Issued	OCTOBER 26, 2007
	Project Number	06015
	Drawing Scale	
	SHEET NAME	

SECTIONS

Drawn By
EC
Checked By
ACH

A3.0