



IF THIS SHEET IS NOT 24 X 36 IT IS A REDUCED SCALE PRINT - SCALE ACCORDINGLY

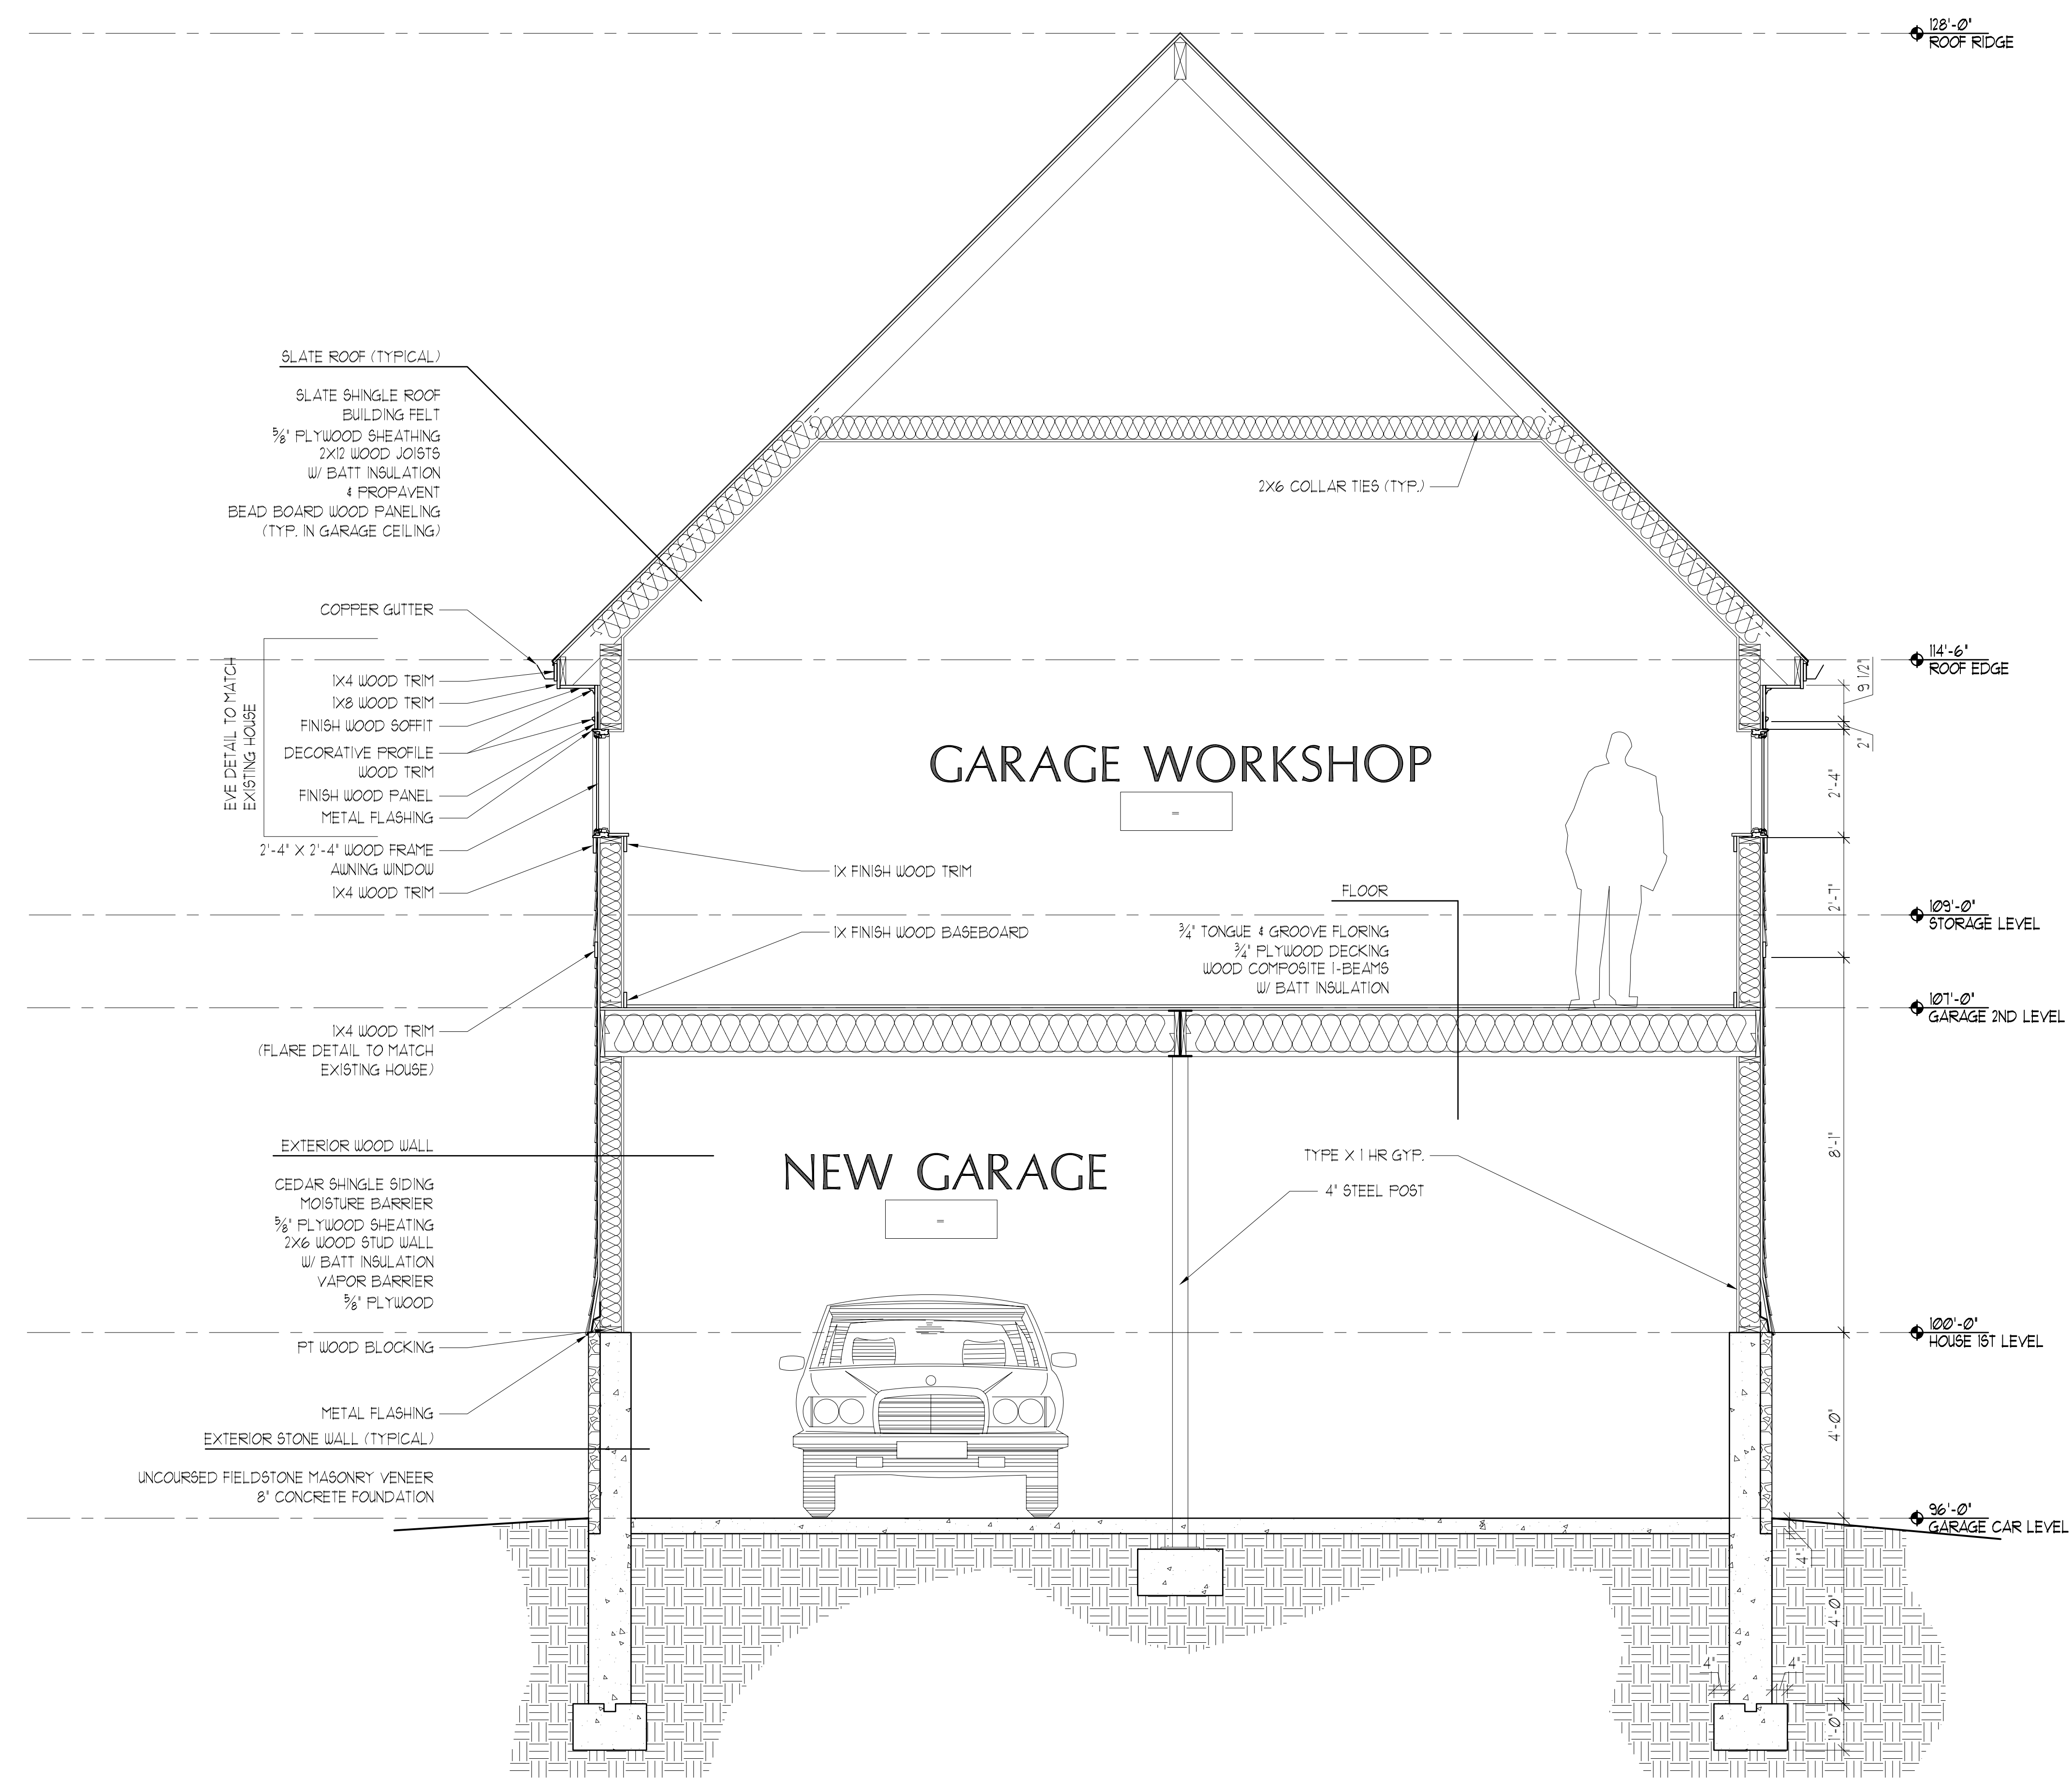

1 SHORT SECTION
 A1 | A3 | 2'-0" SCALE: 1/2" = 1'-0"

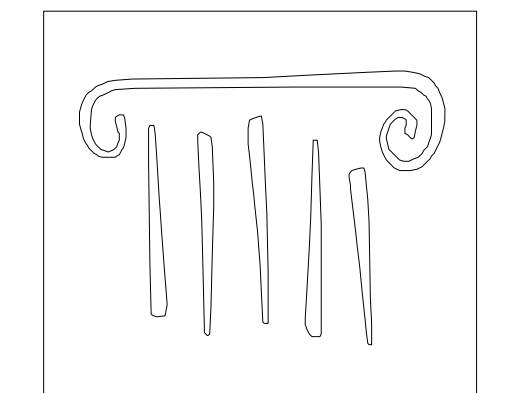

PORT CITY ARCHITECTURE

65 NEWBURY STREET
 PORTLAND, ME 04101
 207.761.9000
 fax: 207.761.2010
 info@portcityarch.com

CONSULTANTS:

RUSSO CARRIAGE HOUSE

Pitt Street
 Portland, Maine

#	DATE	DESCRIPTION
REVISIONS		
	Date Issued	OCTOBER 26, 2007
	Project Number	06015
	Drawing Scale	
	SHEET NAME	

Date Issued: OCTOBER 26, 2007

Project Number: 06015

Drawing Scale:

SHEET NAME

SECTIONS

Drawn By: EC
 Checked By: ACH

A3.1