

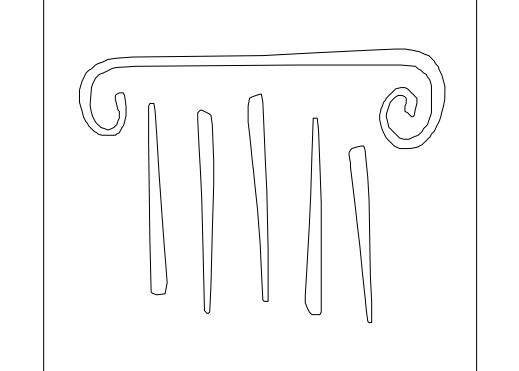


IF THIS SHEET IS NOT 24" X 36" IT IS A REDUCED SCALE PRINT - SCALE ACCORDINGLY

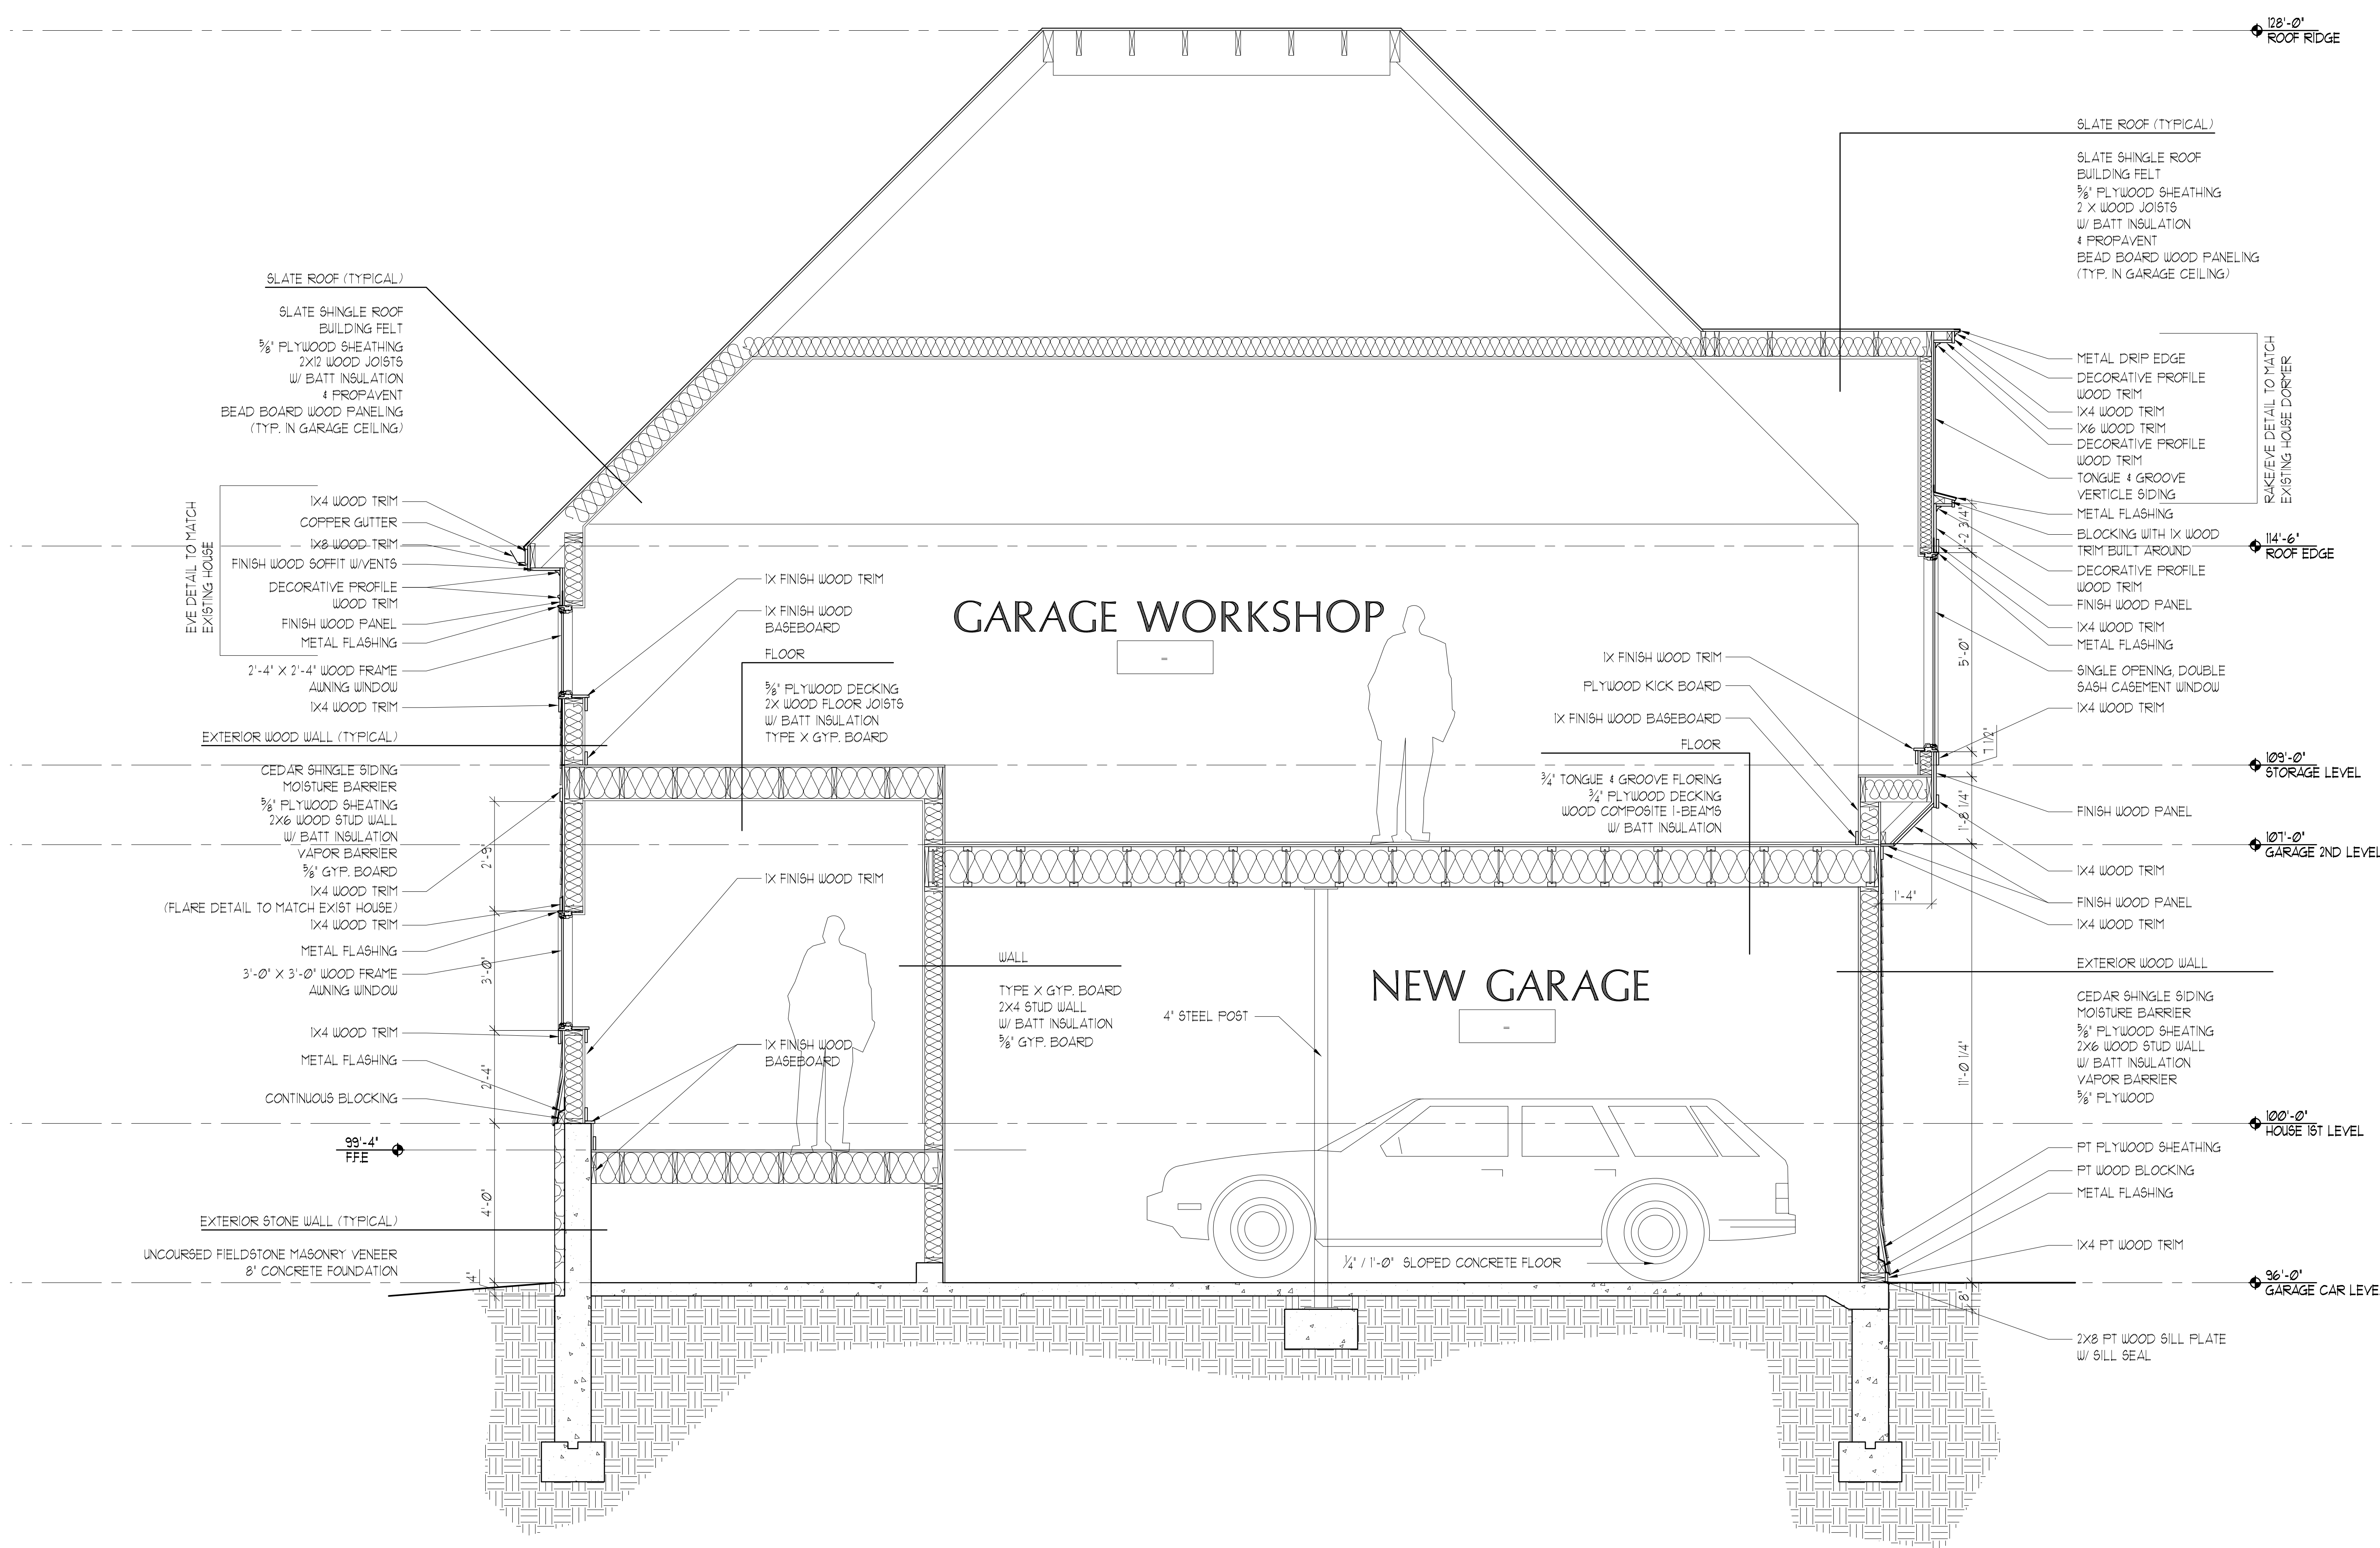

PORT CITY ARCHITECTURE

65 NEWBURY STREET
 PORTLAND, ME 04101
 207.761.9000
 fax: 207.761.2010
 info@portcityarch.com

 

CONSULTANTS:

RUSSO CARRIAGE HOUSE

Pitt Street
 Portland, Maine

DATE DESCRIPTION

REVISIONS

Date Issued NOVEMBER 28, 2007

Project Number 06015

Drawing Scale

SHEET NAME

SECTIONS

Drawn By EC

Checked By ACH

A3.0

LONG SECTION
 SCALE: 1/2" = 1'-0"