


IF THIS SHEET IS NOT 24" X 36" IT IS A REDUCED SCALE PRINT - SCALE ACCORDINGLY

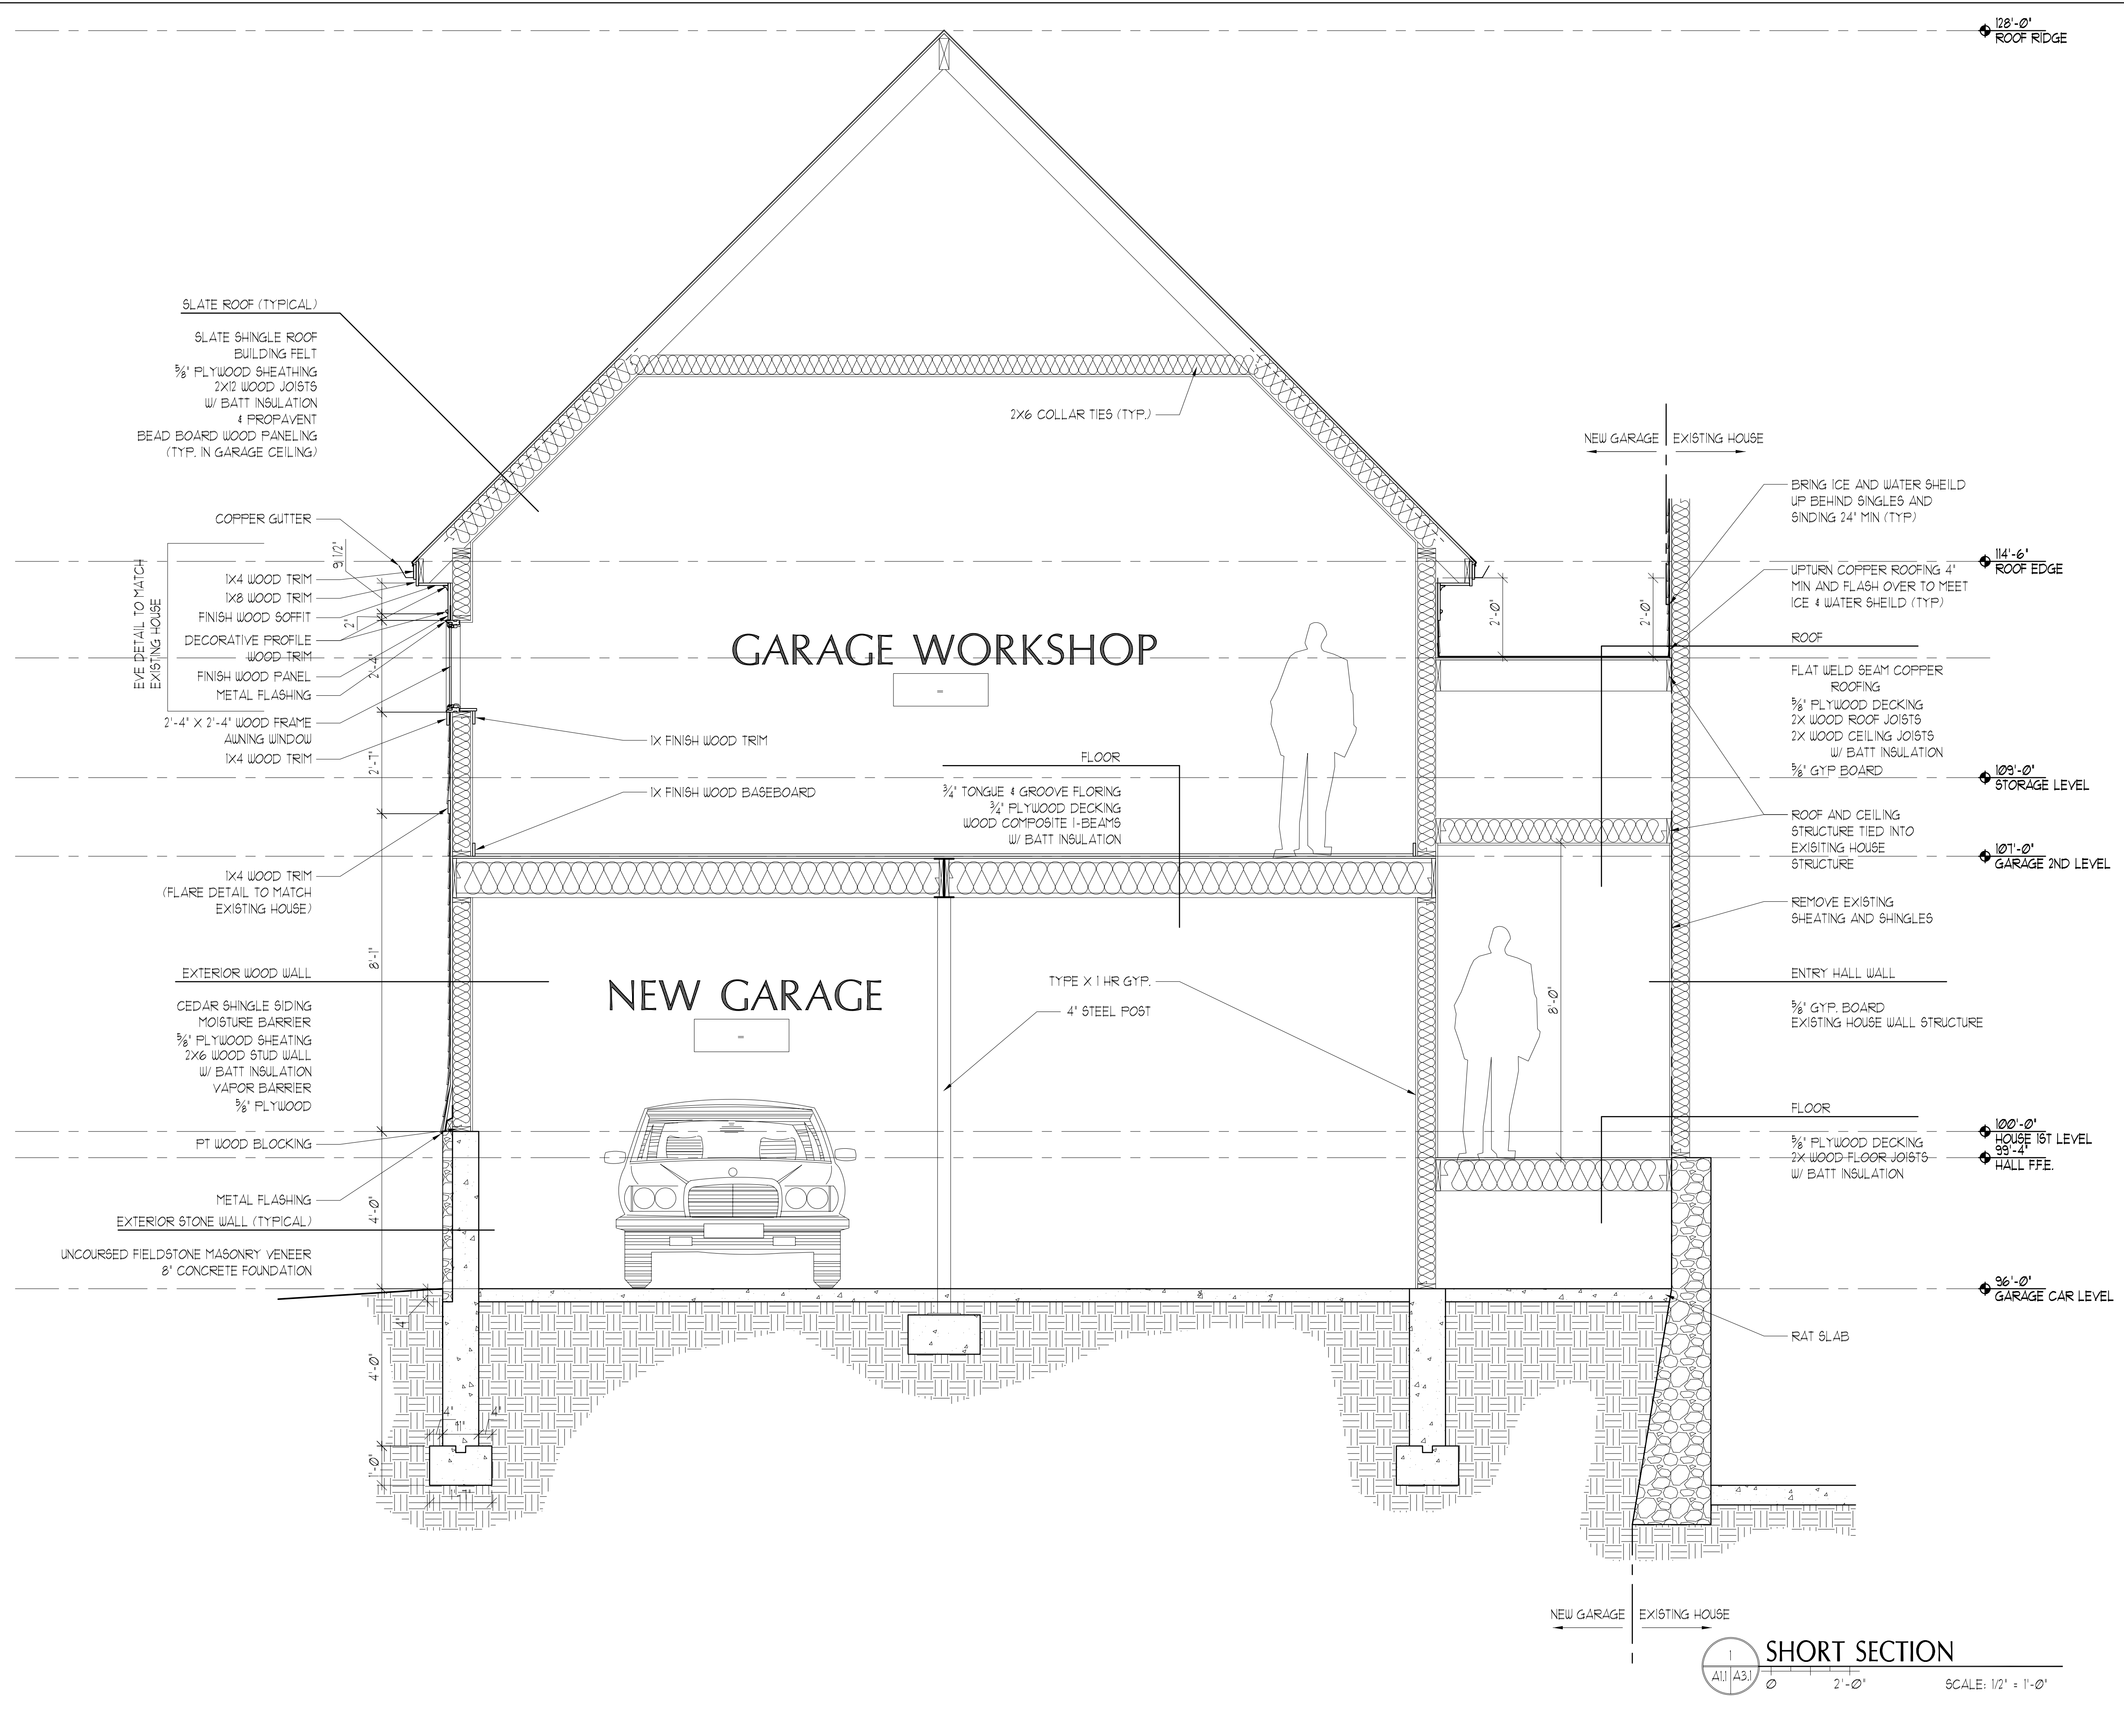

CONSULTANTS:

**RUSSO CARRIAGE HOUSE**  
 Pitt Street  
 Portland, Maine

#	DATE	DESCRIPTION
REVISIONS		
	Date Issued	NOVEMBER 28, 2007
	Project Number	06015
	Drawing Scale	
	SHEET NAME	

**SECTIONS**

Drawn By  
EC

Checked By  
ACH

A3.1

1  
A1 | A3.1  
2'-0" SCALE: 1/2" = 1'-0"