


ROAD

STREET FRONT

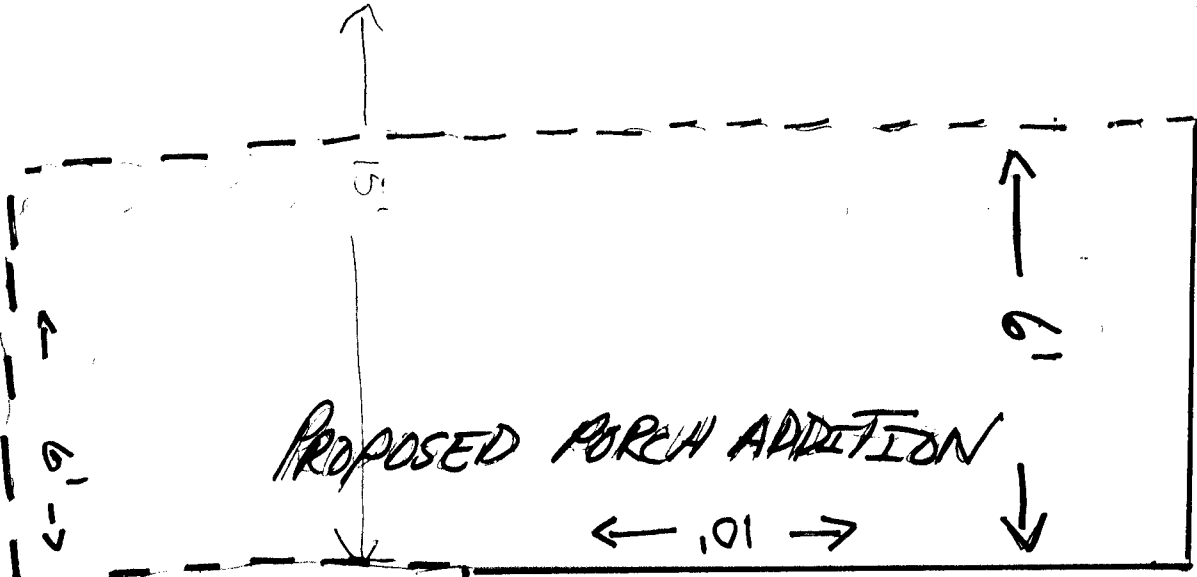

STEEL

HOUSE

STEEL

DOOR TO HOUSE

EXISTING PORCH

steps

10'

+



20'

BACK YARD