


Beam Layout Level 1

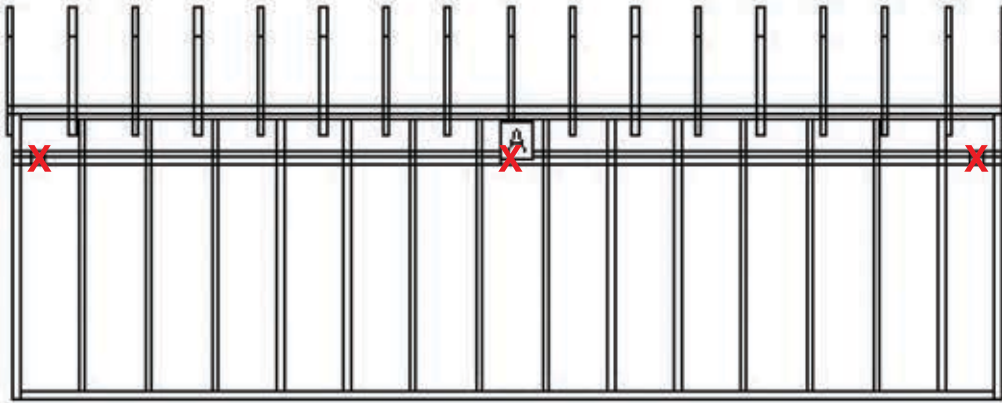

X = Post Locations

BEAM LABEL
A

BEAM LENGTH
19' 11"

POST COUNT
3

POST SPACING
9' 5 3/4"