


Existing 2<sup>nd</sup> Floor  
Ceiling Height 98"

Lot 54

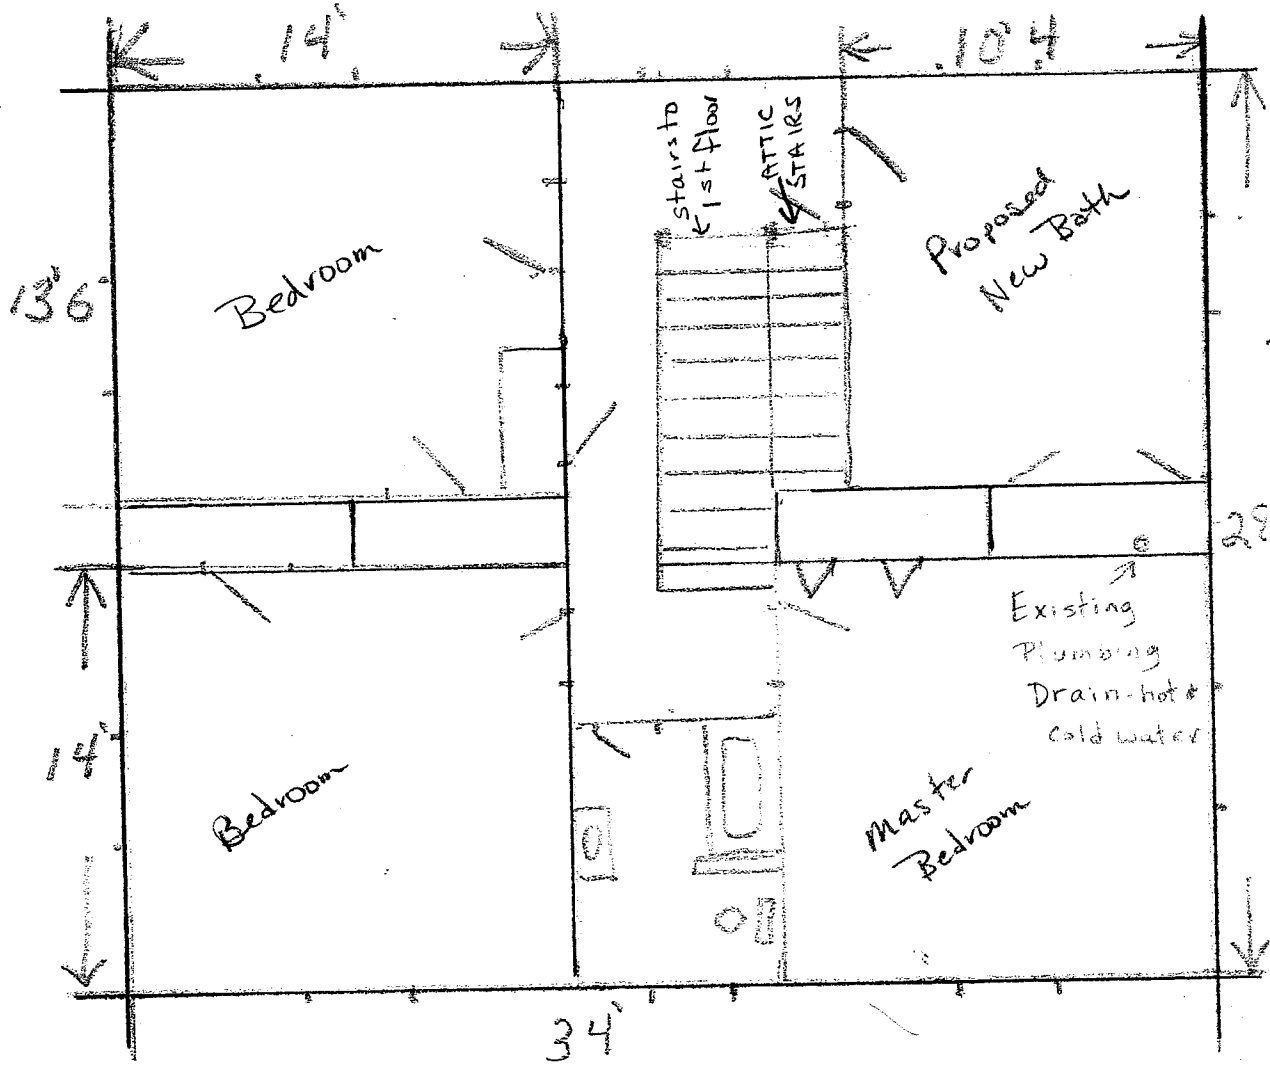

Kenwood Street