

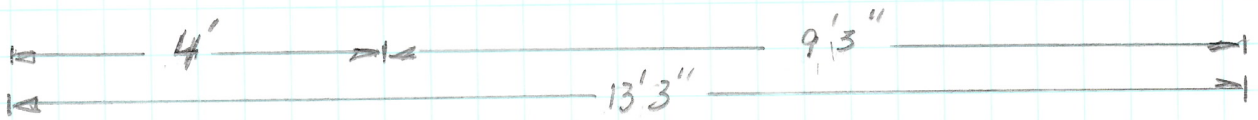


# PITCOCK DECK

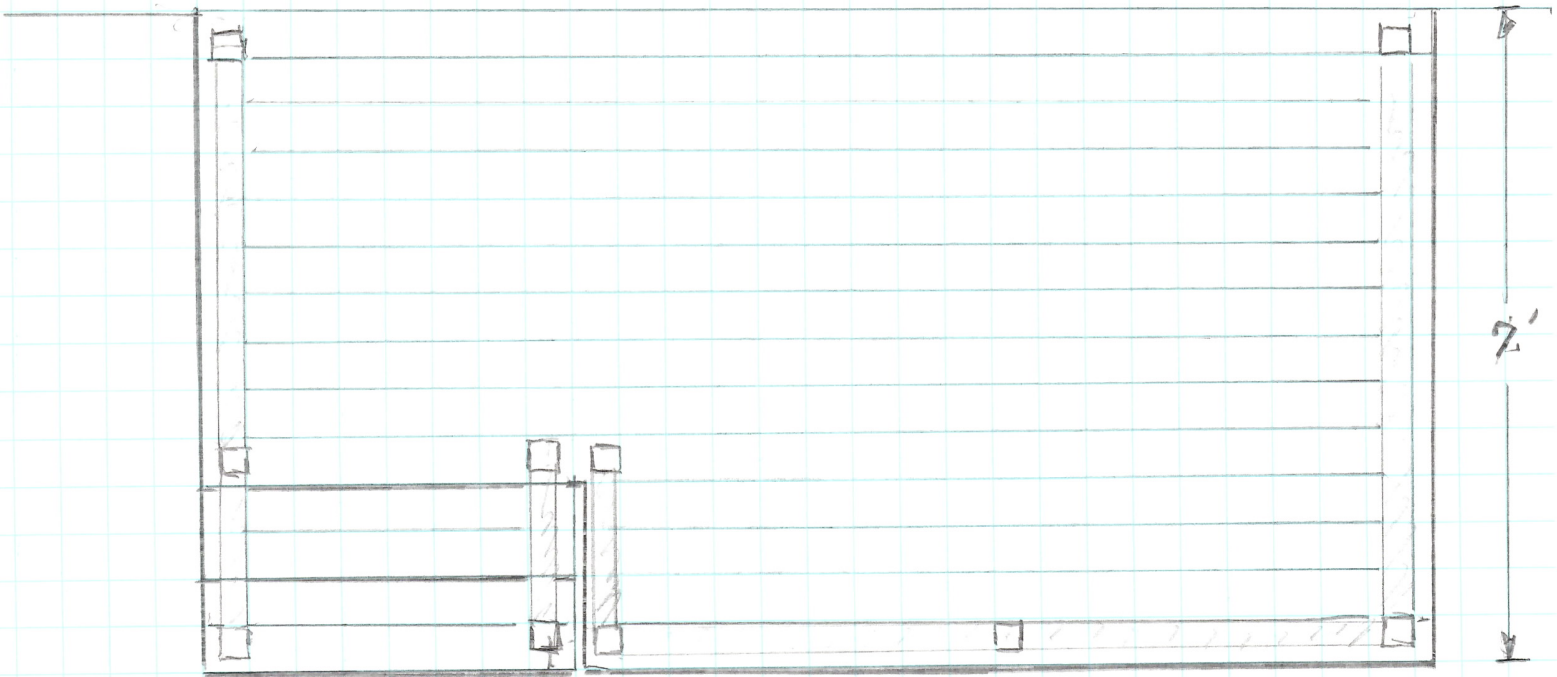


AZEK COMPOSITE DECKING - TRIM - RAILING

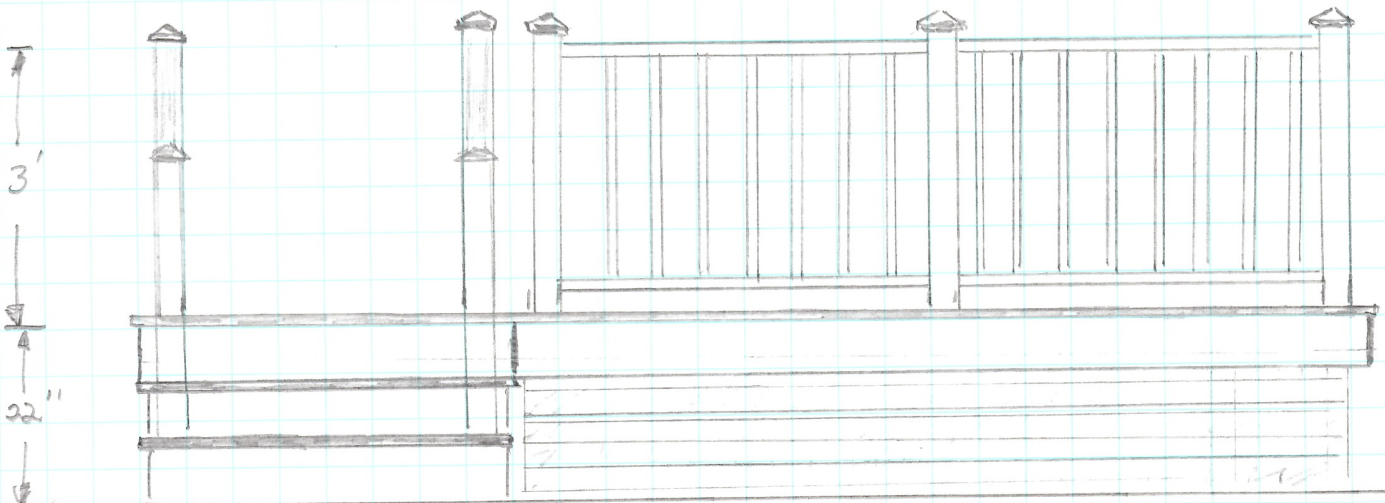

~ GRADE ~

House


22"

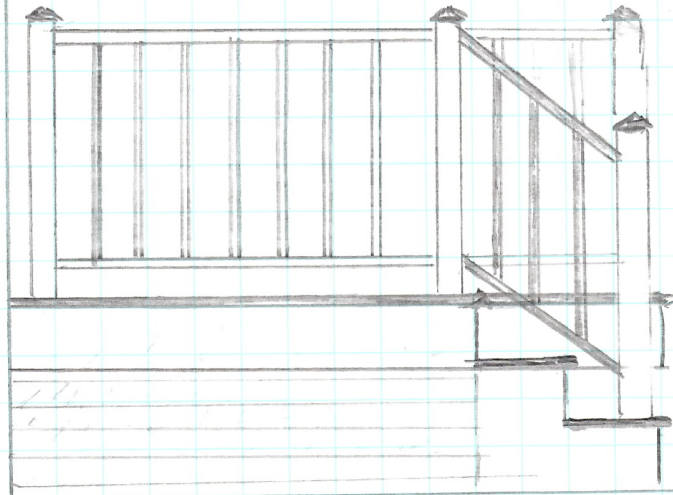

7' DRIVeway VIEW

House

SKIRT

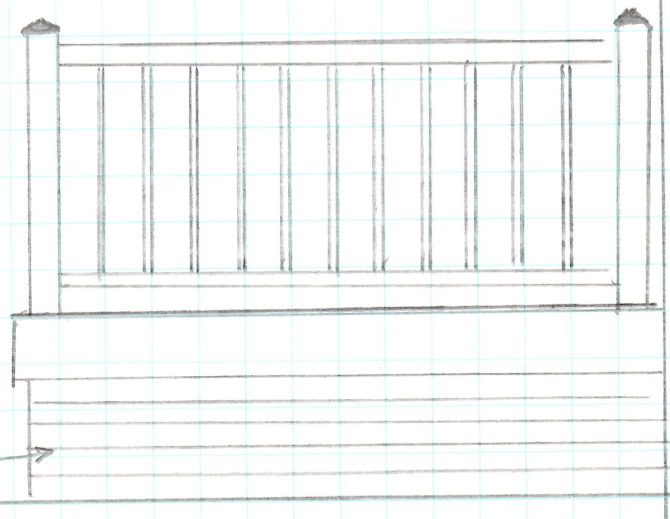

BULK HEAD SIDE VIEW

# PITCOCK DECK FRAMING DETAIL

2x8 PT FRAMING

