


After


Note: This drawing is an artistic interpretation of the general appearance of the design. It is not meant to be an exact rendition.

10701d6e

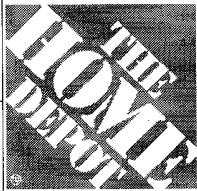


Designed: 1/8/2014
Printed: 1/13/2014

Architecture Drawing #: 1

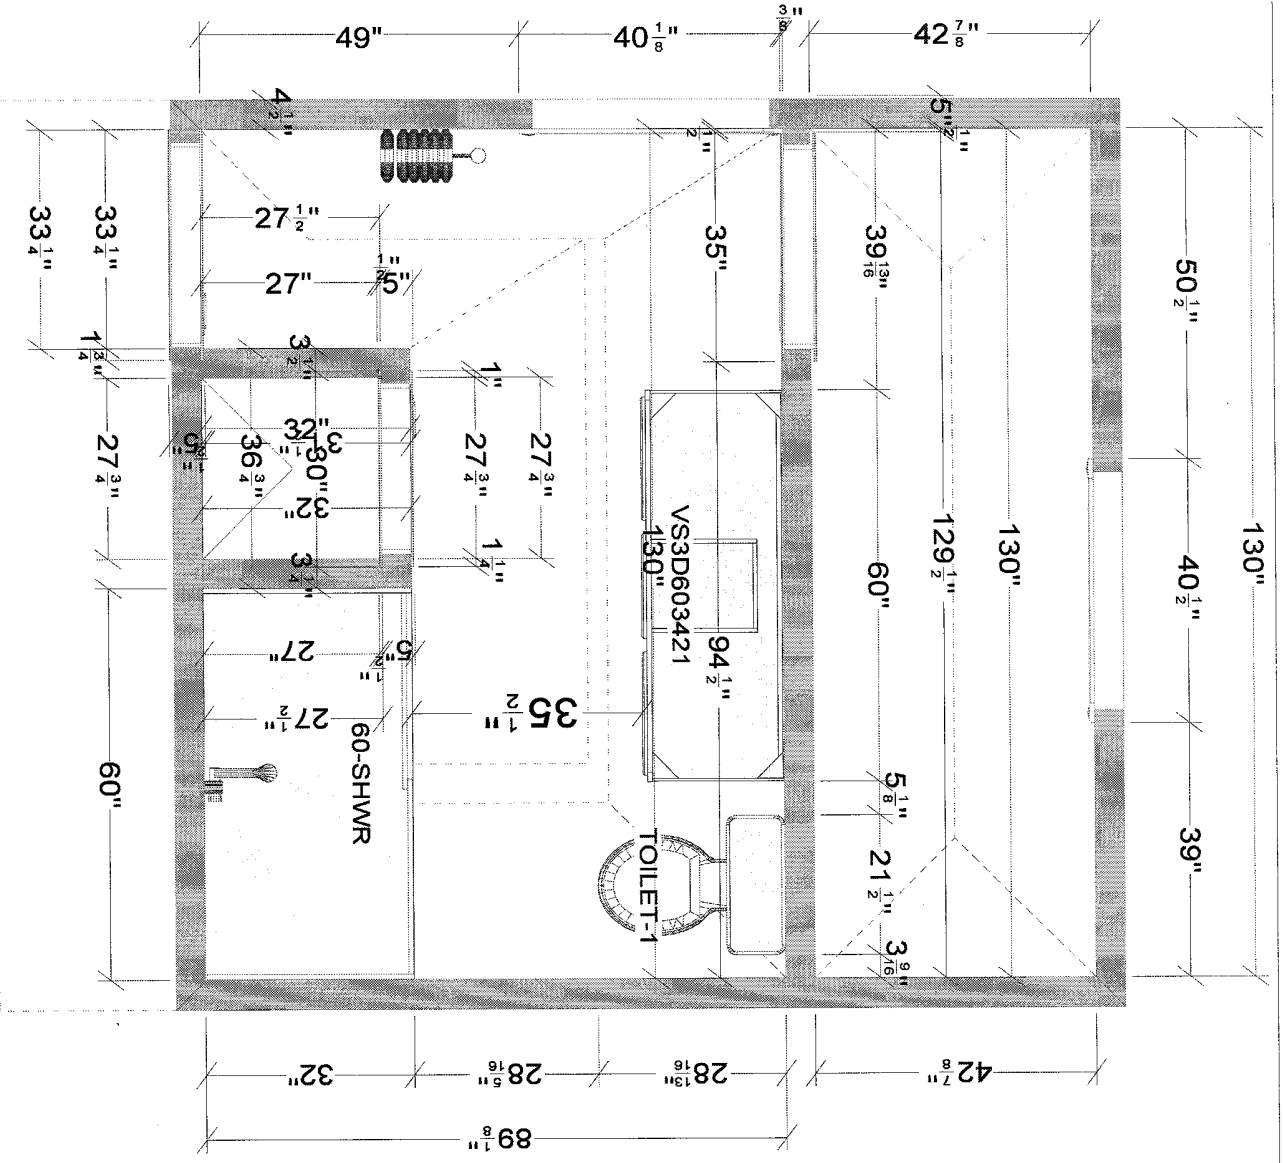

All dimensions, size designations given are subject to verification on job site and adjustment to fit job conditions.

This is an original design and must not be released or copied unless applicable fee has been paid or job order placed.

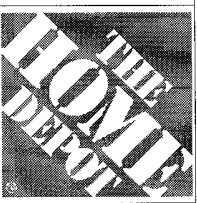

Designed: 1/8/2014
 Printed: 1/13/2014

10701d6e

Architecture Drawing #: 1 No Scale.