


REMOVE

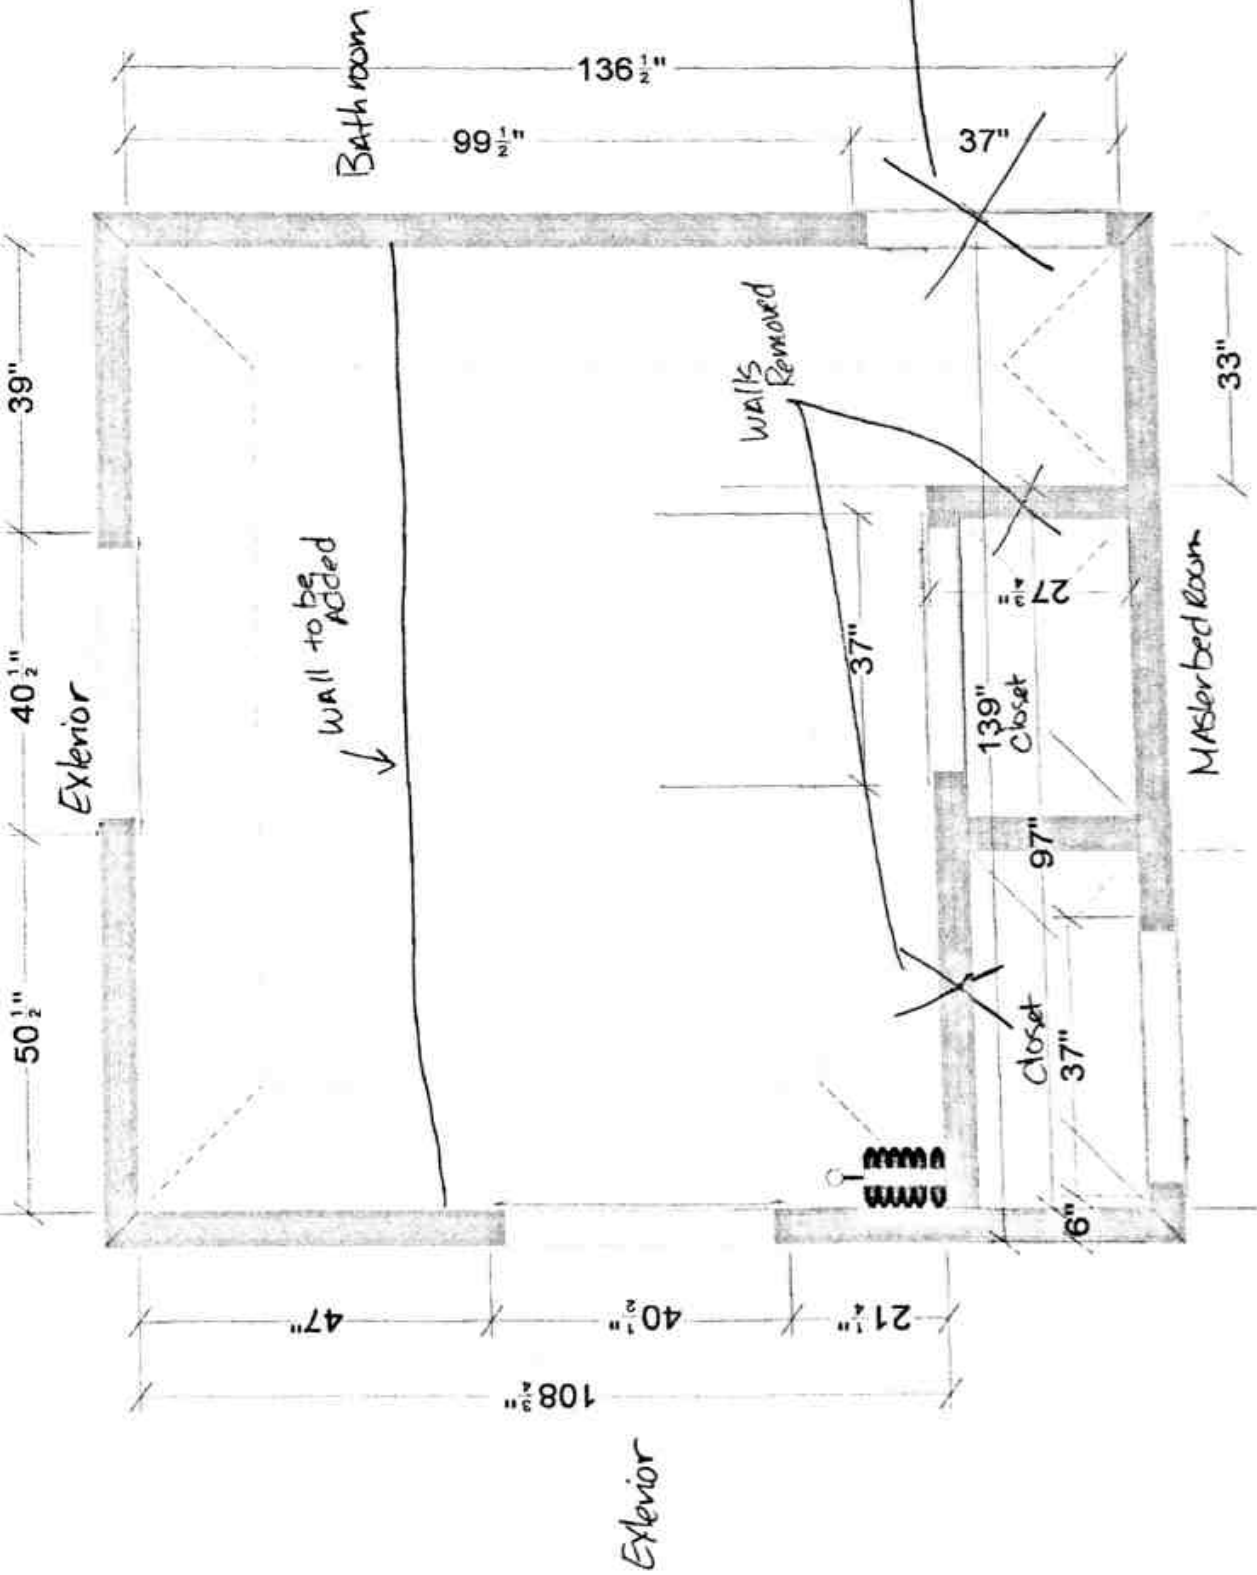

Designed: 1/7/2014
 Printed: 1/7/2014

This is an original design and must not be released or copied unless applicable fee has been paid or job order placed.



All dimensions size designations given are subject to verification on job site and adjustment to fit job conditions.

Architecture | Drawing #: 1 | No Scale.