

SECTIONS
A-3.1

PERMIT SET
Swenson Renovation
114 Hayes Street Portland ME 04103

DATE: 10/14/15
SCALE: 1/2" = 1'-0"

CONTRACT

REVISION









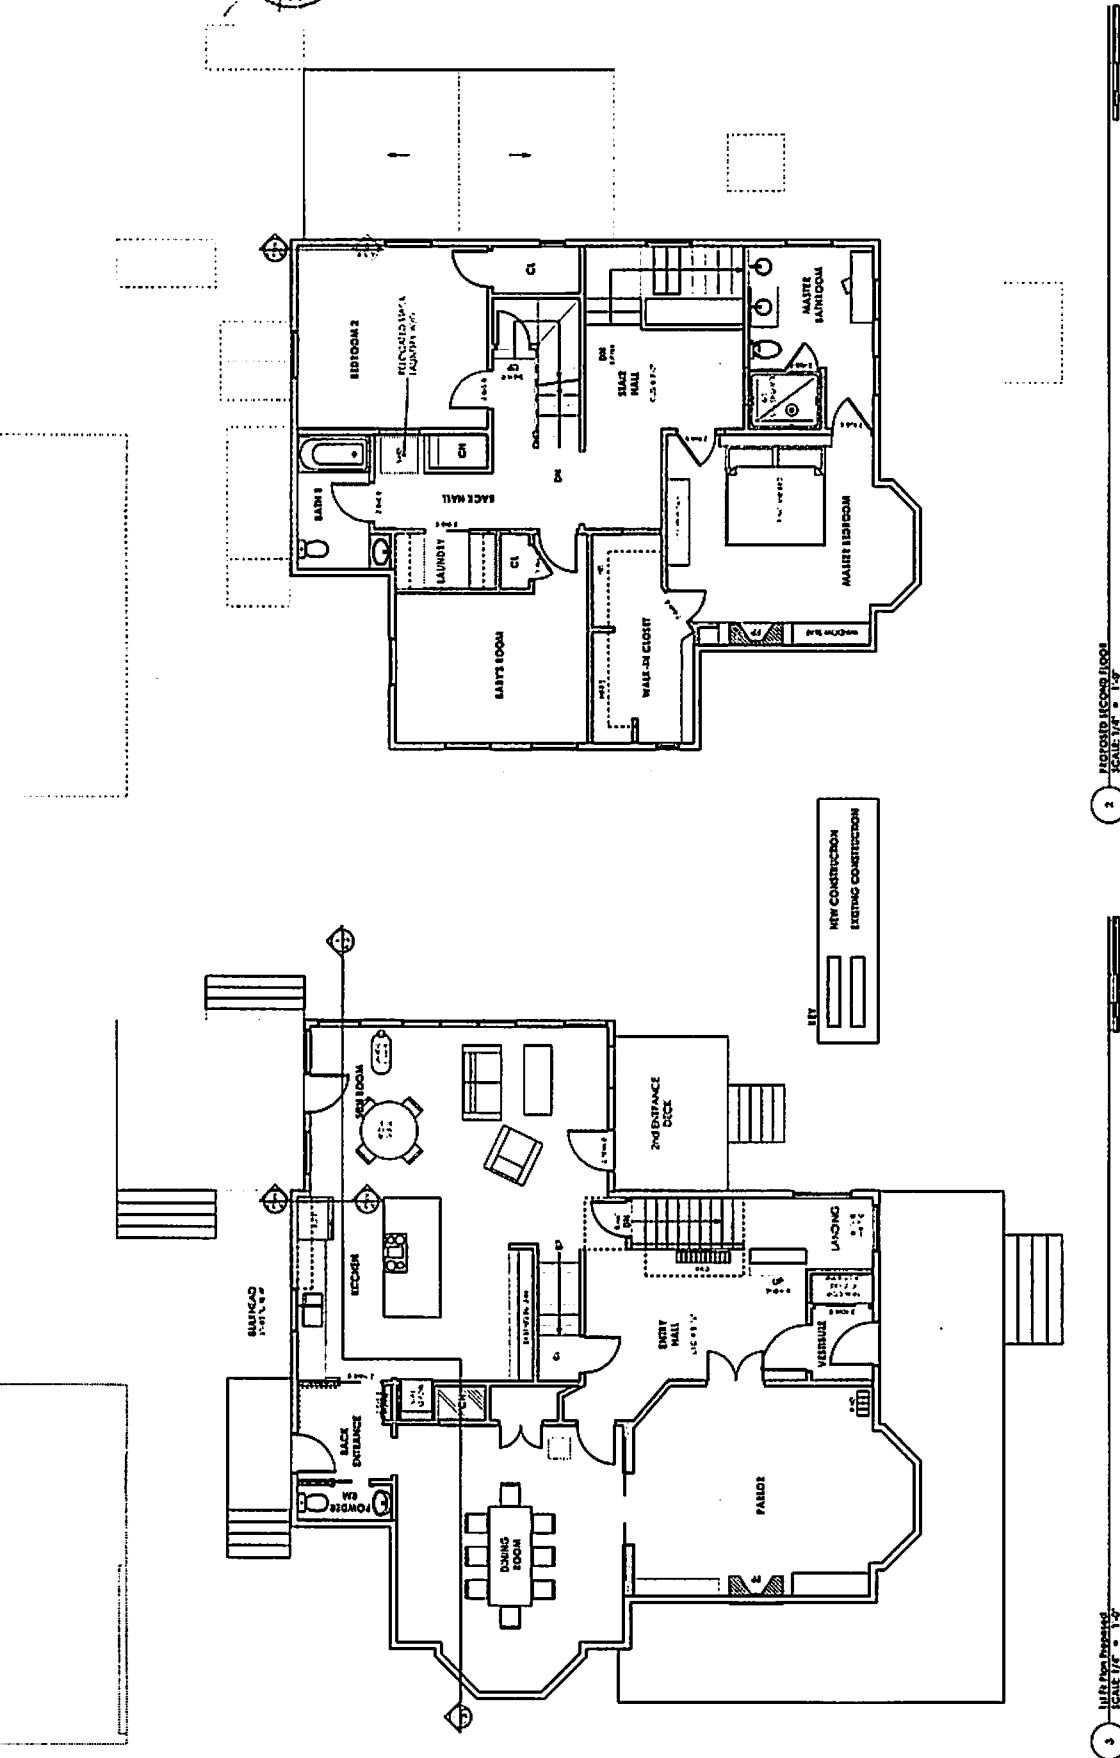


