


3 1st Flr Plan Proposed
SCALE: 1/4" = 1'-0"



2 PROPOSED SECOND FLOOR
SCALE: 1/4" = 1'-0"

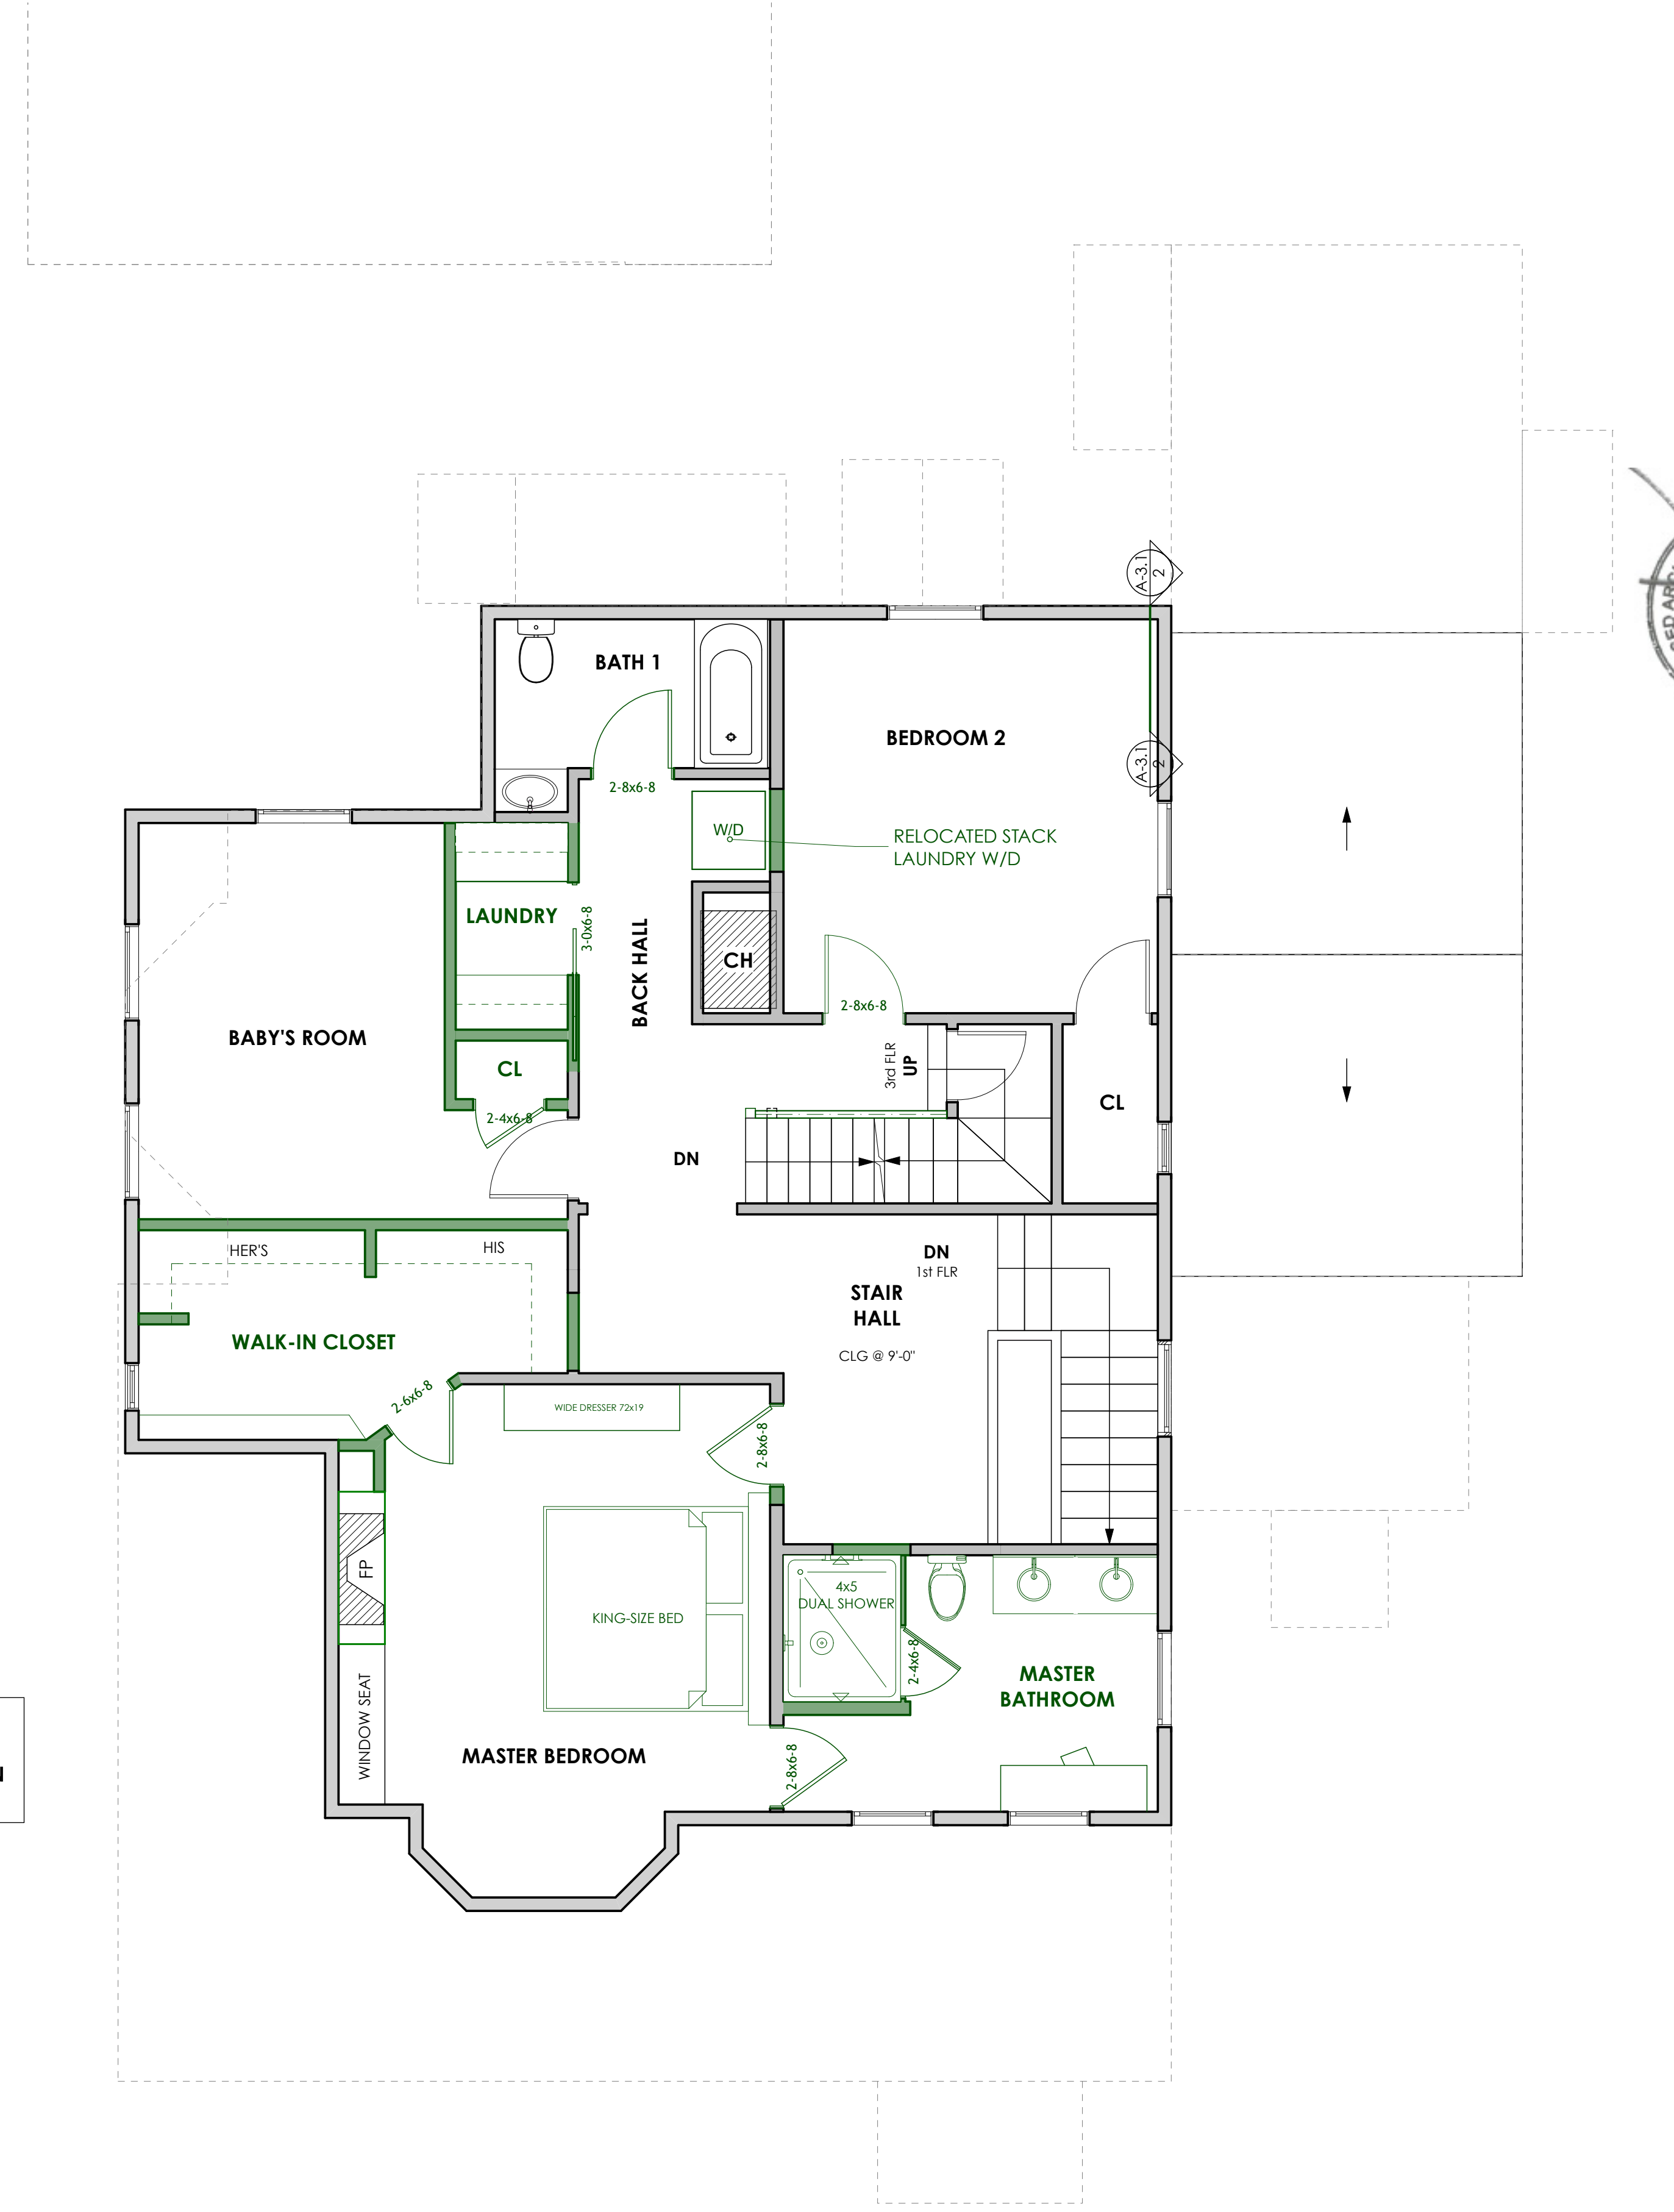

REVISIONS:

CONSULTANTS:

DRAFTSPERSON: JACOB COLPITTS
 DATE OF ISSUE: 4/2/15
 PROJECT STATUS: SCHEMATIC DESIGN