



1 FIRST FLOOR DEMOLITION
SCALE: 1/4" = 1'-0"

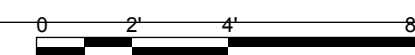

2 SECOND FLOOR DEMOLITION
SCALE: 1/4" = 1'-0"

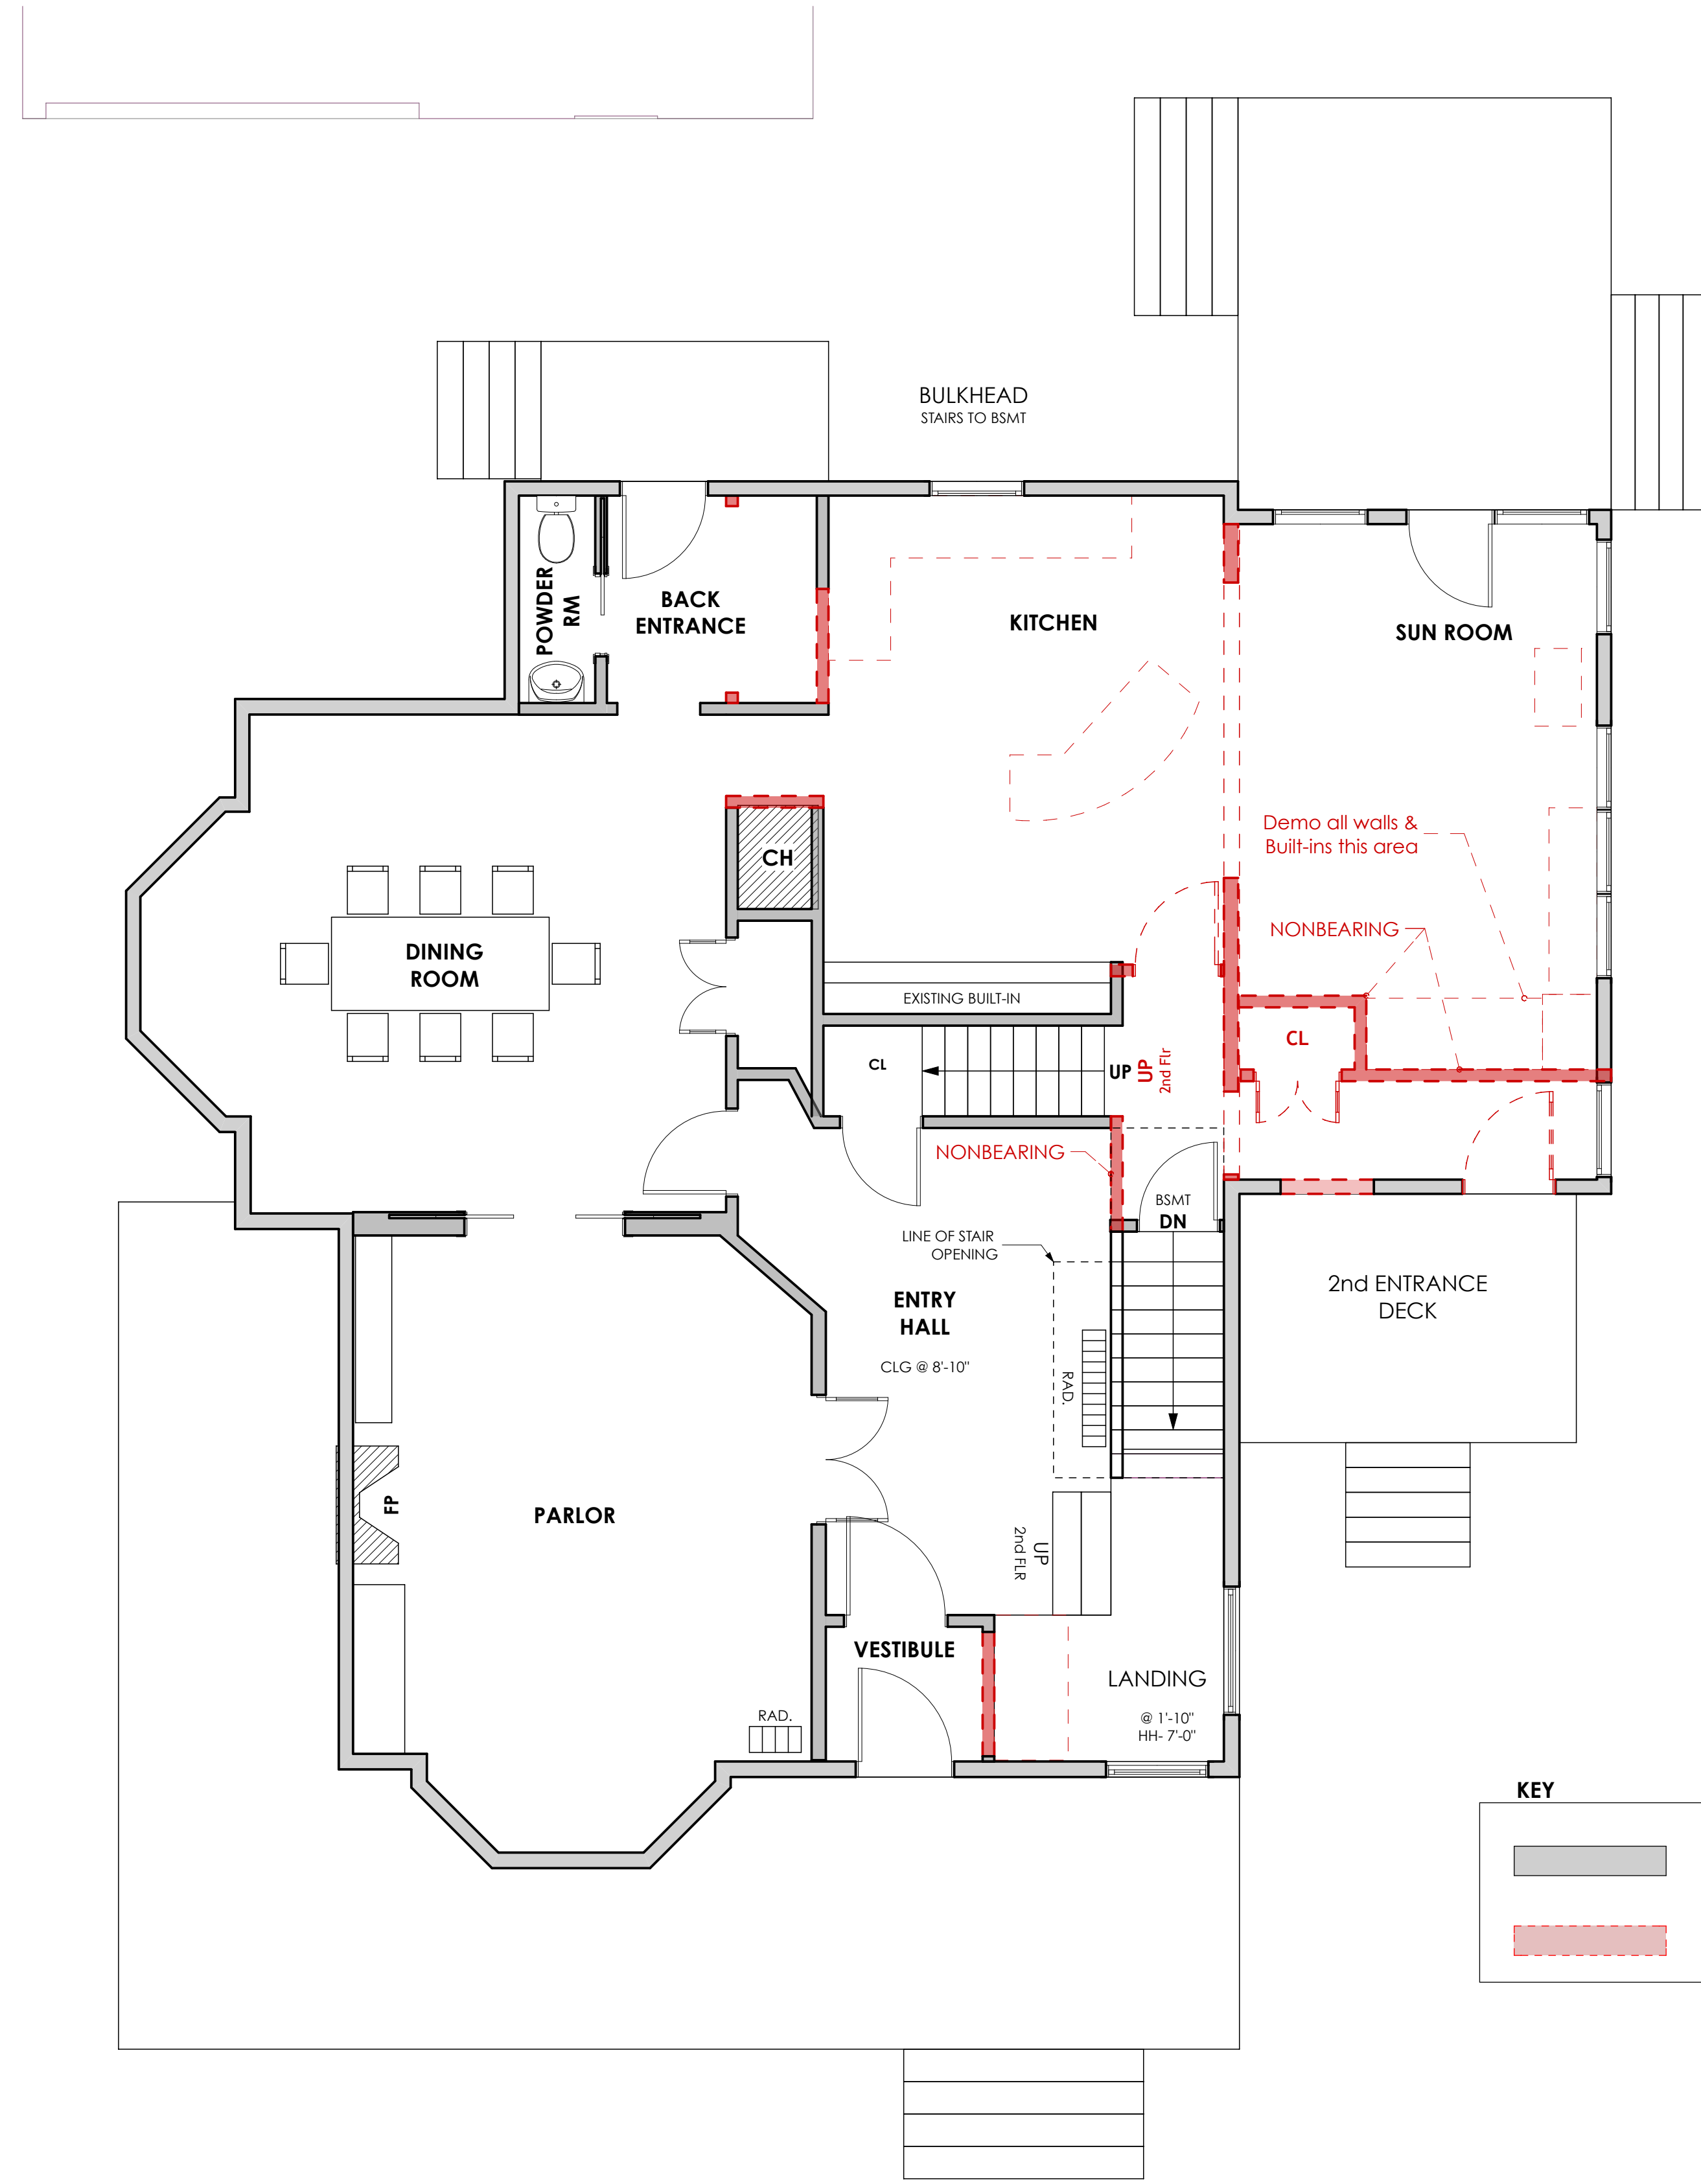