




1 GREAT ROOM - WEST ELEVATION
SCALE: 1/4" = 1'-0"

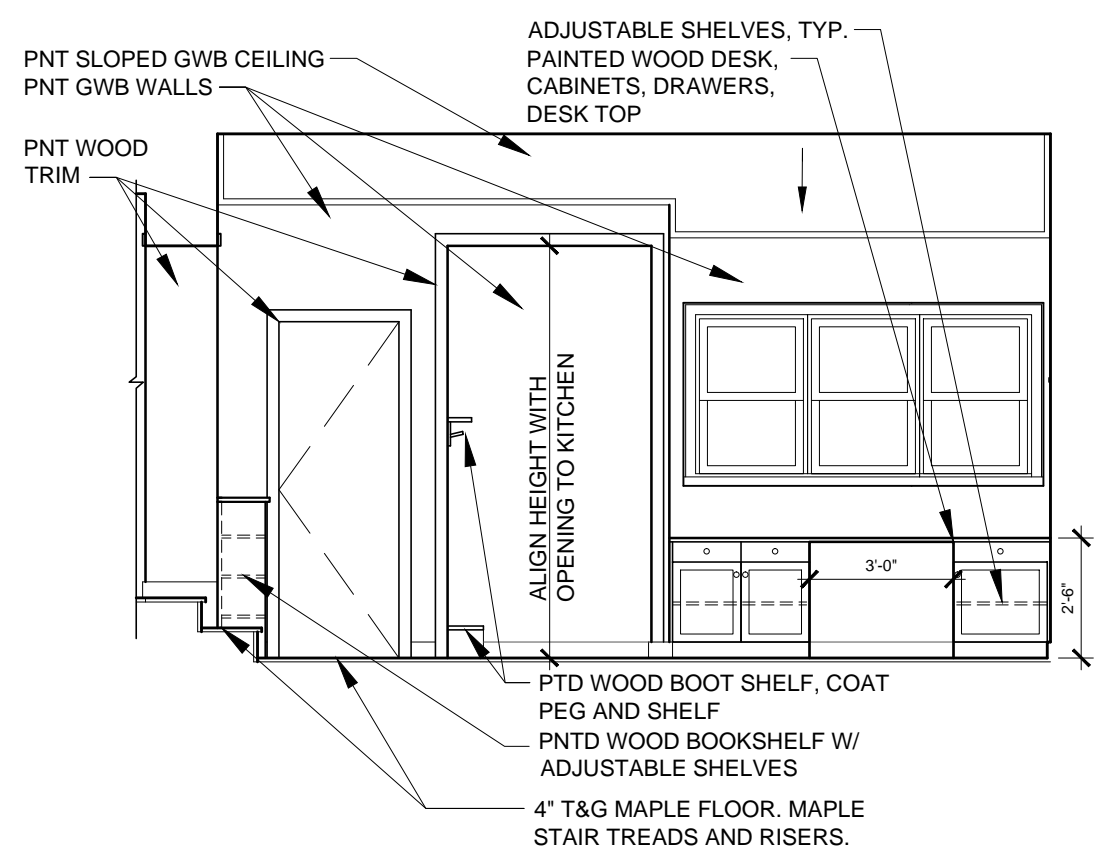

2 GREAT ROOM - SOUTH ELEVATION
SCALE: 1/4" = 1'-0"

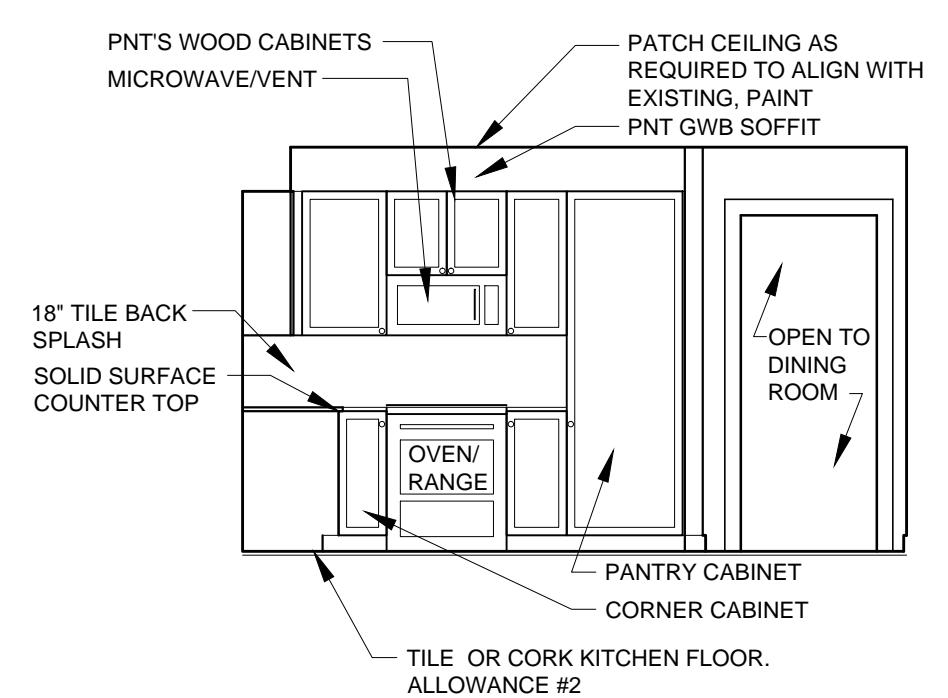

3 KITCHEN - EAST ELEVATION
SCALE: 1/4" = 1'-0"

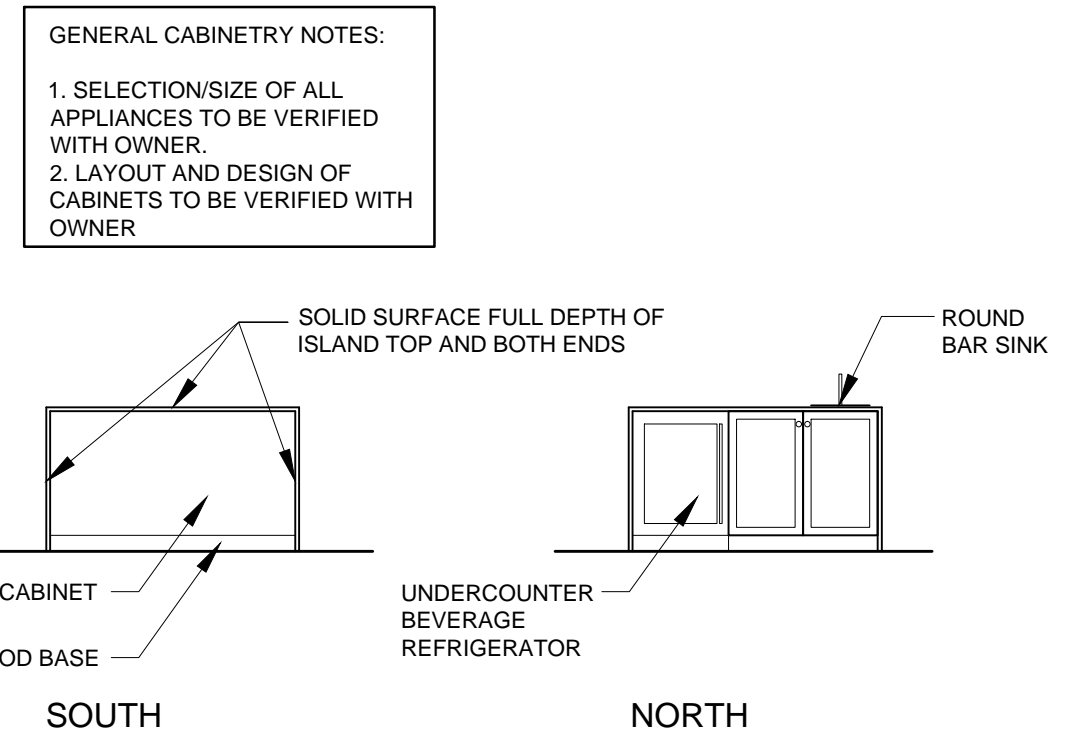

4 ISLAND - NORTH AND SOUTH ELEVATION
SCALE: 1/4" = 1'-0"