


Canopy Clearance Decal (CAN-CLR-DEC)


SIGN 4

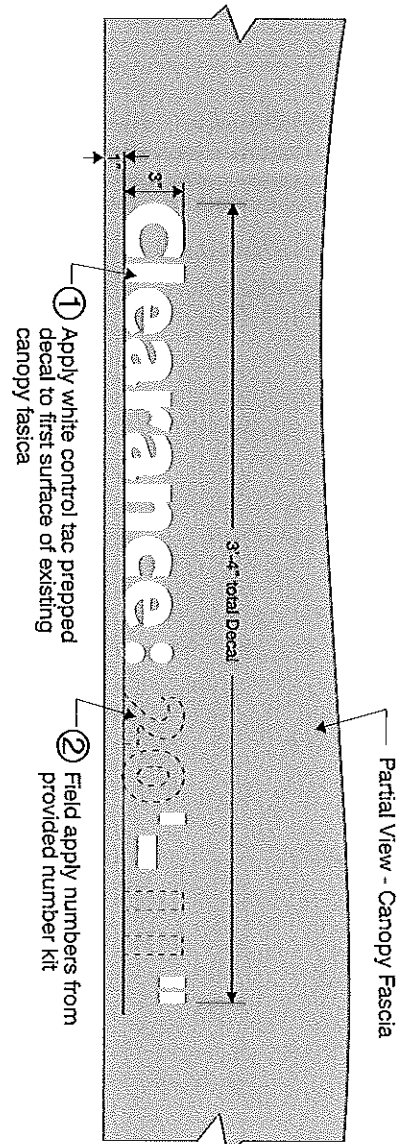

Front View - scale: NTS

Temp\Gulf canopy clearance\canopy clearance.FS

Decal shown gray for visibility - manufacture (white)

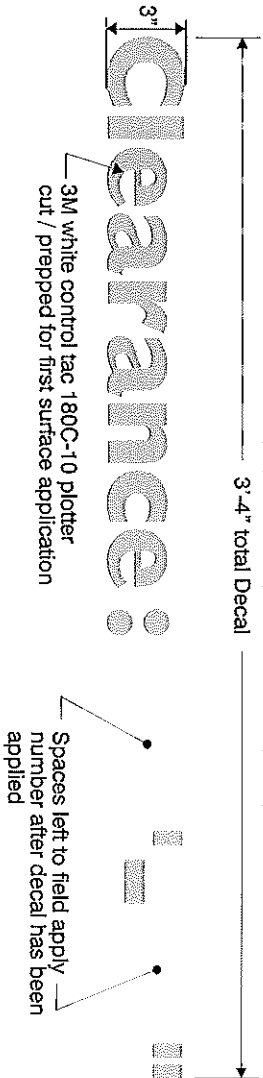

Decal shown gray for visibility - manufacture (white)

3"
1 2 3 4 5 6 7 8 9
10 11 12 13 14
15 16 17 18 19 20


3M white control tac 180C-10 plotter cut / prepped for first surface application

MATERIALS LIST

1. Decal 3M white control tac 180C-10 plotter cut.

COLOR SCHEDULE

A. White

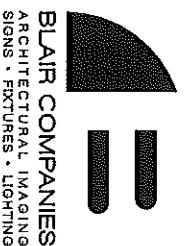

address : 5107 Kissell Avenue
 Altoona PA 16501
 telephone : 814.949.8287
 fax : 814.949.8293
 web : blaircompanies.com

project information

client: GULF
 address: Portland,ME
 store #:
 m number: 44587
 date: 06/06/14
 rendered: JUD
 file name: GULF_44587_14
 Category:

REVISIONS

- 06.13.14.JUD: Remove Gulf Express Image of gift building and MID. Put existing reader board back on MID. (Remove signs 8.8.14)
- Add Building sign.
-
-
-

These drawings are not for construction. The information contained herein is intended to express design intent only.

This original design is the sole property of the Blair Companies. It cannot be reproduced, copied or exhibited, in whole or part, without first obtaining written consent from the Blair Companies.

