


CROPPED SUNRISE LOGO FOR 48" CANOPY FASCIA (GLF-48-CAB)

SIGN 1

— SQ.FT.

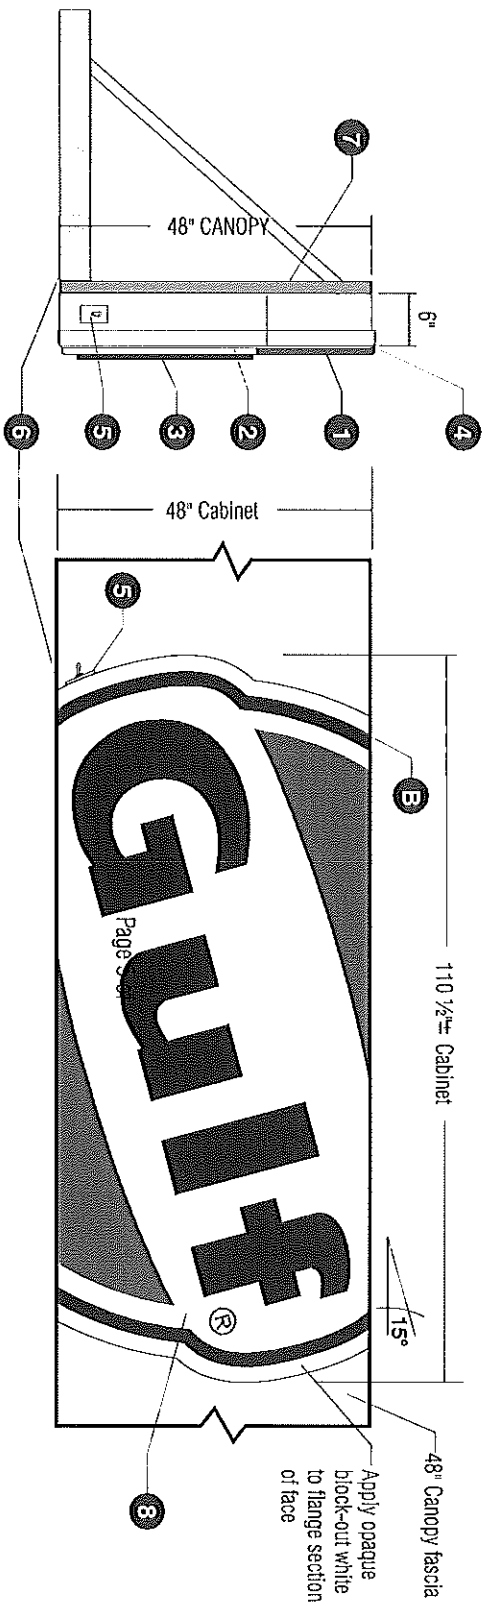

Section Details

Front View


Scale: 1" = 27.5"

MATERIALS LIST

1. 3/4" Emboss Orange
2. 3/4" Emboss White (shield)
3. 1/2" Embossed copy
4. Face "Flange" to return over cabinet-attached face to cabinet using 1/4-20 rivnuts with 3/4" machine thread pan head screws
5. Freeman's switch
6. Flush Cabinet to bottom of canopy fascia
7. Cad Cut Dibond back (white)
8. Face: .125 clear polycarbonate with printed vinyl applied to second surface vacuum formed

COLOR SCHEDULE

- A. White
- B. Bristol Blue #3630-97
- C. No Emboss
- D. Bright Orange: 3M Vinyl #180C-14
- E. Bristol Blue #3630-97 Embossed "GULF"

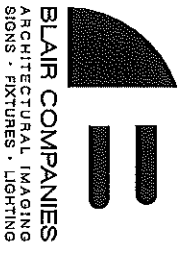

address : 5107 Kissell Avenue
 Altoona PA 16601
 telephone : 814.949.8287
 fax: 814.949.8293
 web : blaircompanies.com

project information

client: GULF
 address: Portland ME
 store #:
 m number: 44587
 date: 06/08/14
 rendered: JUD
 file name: GLF-44587_14
 Category:

REVISIONS

- a. 06.13.14:JUD: Remove Gulf Express image of off building and MID. Put existing reader board back on MID. (Remove signs 8,9,14)
- b. Add Building Sign.
- c.
- d.
- e.

These drawings are not for construction. The information contained herein is intended to express design intent only.

This original design is the sole property of the Blair Companies; it cannot be reproduced, copied or exhibited, in whole or part, without first obtaining written consent from the Blair Companies.

