


Merchandising Pump Topper (PTP_INV)

SIGN 7

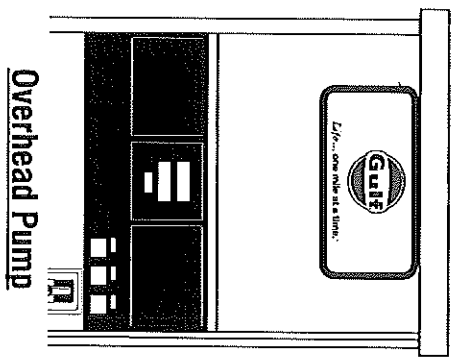


SIGN SPECIFICATIONS:

1. 15" x 24", no attaching bar

COLOR SCHEDULE

- A. White
- B. Vivid Blue: PMS 301
- C. Bright Orange: PMS 165
- D. Black

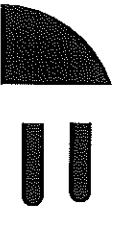

BLAIR COMPANIES
ARCHITECTURAL IMAGING
SIGNS • FIXTURES • LIGHTING

address : 5107 Kissell Avenue
Alltona PA 16501
telephone : 814.949.8287
fax : 814.949.8293
web : blaircompanies.com

Project information

client: GULF
address: Portland,ME
store #:
m number: 44587
date: 06/08/14
rendered: JJD
file name: GLF 44587_14
Category:

revisions

- a. 06.13.14.JJD: Remove Gulf Express Image of oil building and MID. Put existing reader board back on MID. (Remove signs 8.9.14) Add Building sign.
- b.
- c.
- d.
- e.

These drawings are not for construction. The information contained herein is intended to express design intent only.

This original design is the sole property of the Blair Companies; it cannot be reproduced, copied or exhibited, in whole or part, without first obtaining written consent from the Blair Companies.

