


# 5'-0" X 6'-1" MID CONFIGURATION


## SIGN 13

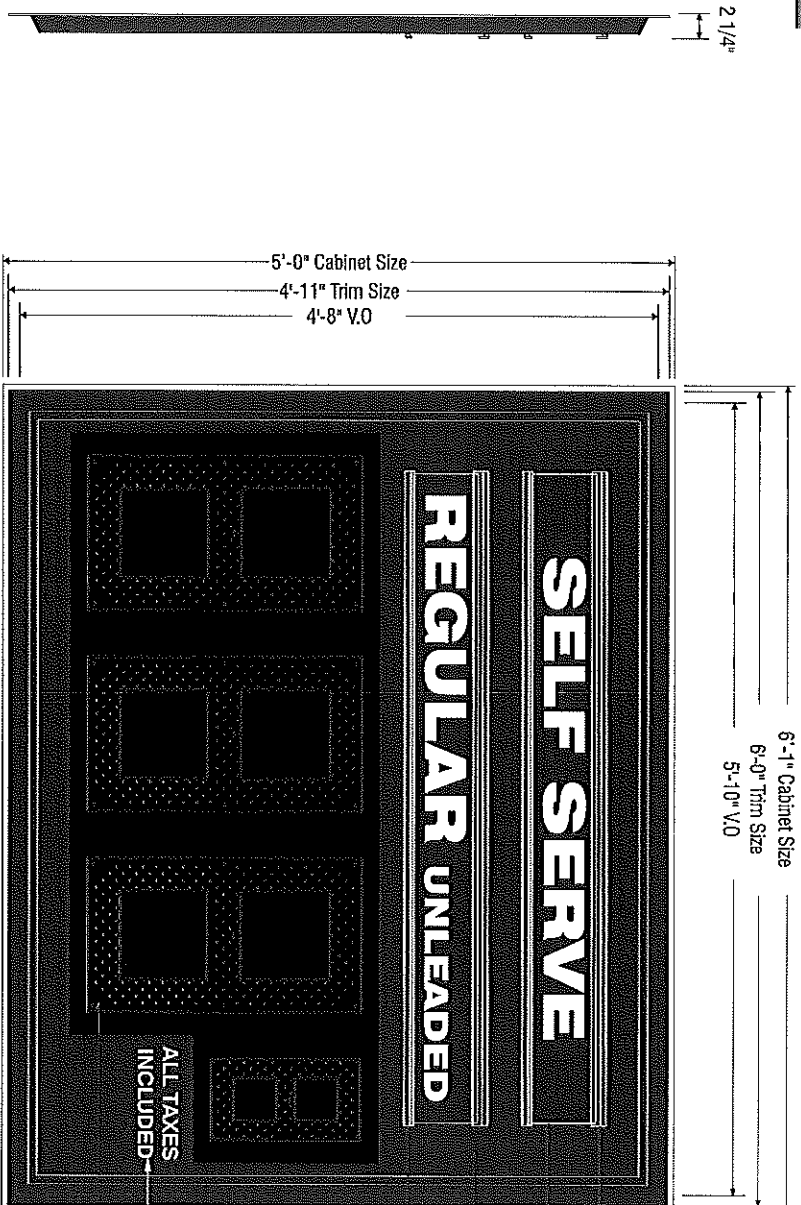

2 1/4"

6'-1" Cabinet Size  
6'-0" Trim Size  
5'-10" V.O.


5'-0" Cabinet Size  
4'-11" Trim Size  
4'-8" V.O.

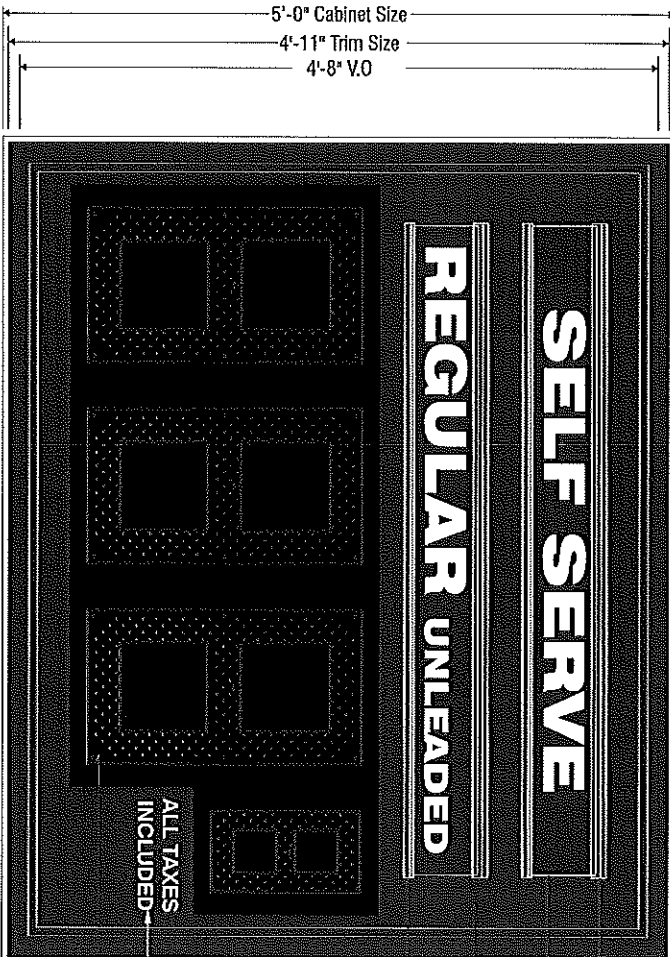

**FRONT VIEW**  
SCALE: 3/4" = 1'-0"



**SIDE VIEW**

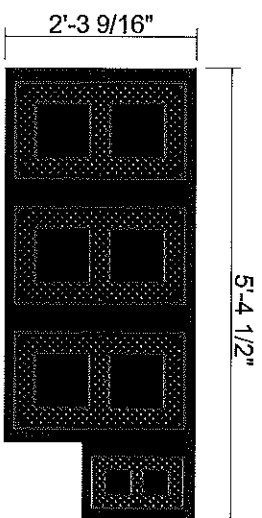


**LED PRICER**  
24" DIGITS

**WORDPLATES**  
SCALE: 1/2" = 1'-0"

- MATERIALS LIST**
1. 1 1/2" retainers - white
  2. (Top) clear zip track
  3. Clear changeable panel with background to match face (second surface)
  4. (Bottom) clear zip track
  5. 3/16" clear polycarbonate face with pins 301 blue applied to second surface
  6. (Bottom) clear zip track
  7. 24" LED's Red

- COLOR SCHEDULE**
- A. Blue: PMS 301
  - B. White

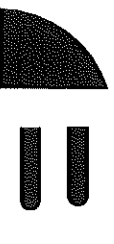

**BLAIR COMPANIES**  
ARCHITECTURAL IMAGING  
SIGNS • FIXTURES • LIGHTING

address : 5107 Kissell Avenue  
Altoona PA 16601  
telephone : 814.949.8287  
fax : 814.949.8293  
web : blaircompanies.com

**Project Information**

client: GULF  
address: Portland, ME  
store #: \_\_\_\_\_  
m number: 44587  
date: 08/05/14  
renderer: JLD  
file name: GULF 44587\_14  
Category: \_\_\_\_\_

**REVISIONS**

- a. 08.13.14 JLD: Remove Gulf Express Image of oil building and MID. Put existing reader head back on MID. (Remove signs 8.9.14)
- b. Add Building sign.
- c.
- d.
- e.

These drawings are not for construction. The information contained herein is intended to express design intent only.

This original design is the sole property of the Blair Companies, it cannot be reproduced, copied or exhibited, in whole or part, without first obtaining written consent from the Blair Companies.

