



Valance Decal VAL-33-SKY, SLF-04-DEC

SIGN 6





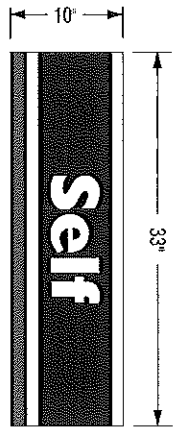


Typical Short Side Decal scale: 3/4" = 1'-0"

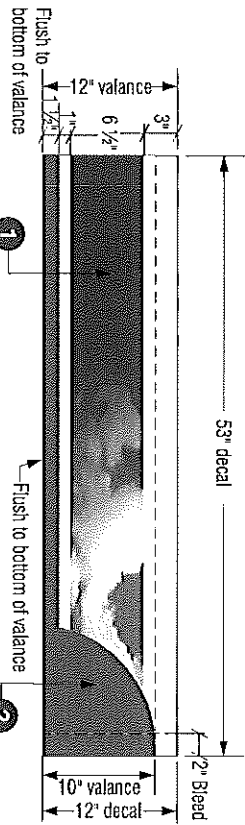

Typical Long Side Decal scale: 3/4" = 1'-0"

4" TYP
Self
Self
Self

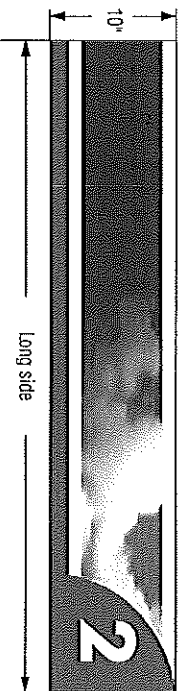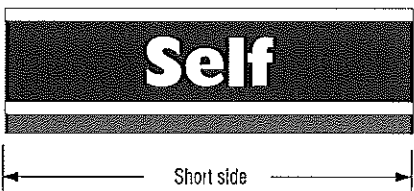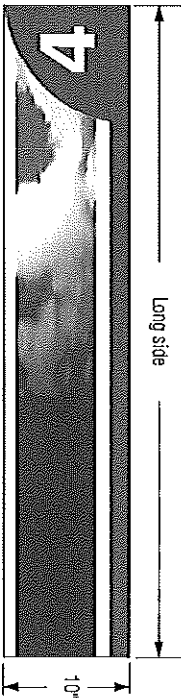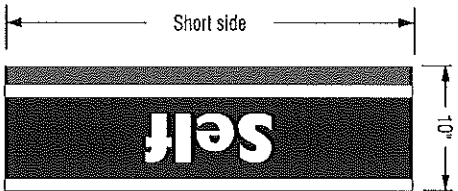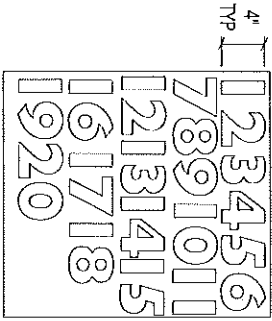


Typical layout in plan view

MATERIALS LIST

1. Self/Full Decals required, add decals as required after decal application
2. Vinyl number kit required, add number as required after decal application

COLOR SCHEDULE

- A. White
- B. Blue
- C. Bright Orange:
- D. Digital print

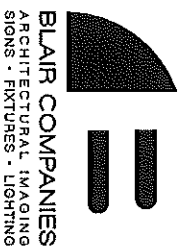

address : 5107 Kissell Avenue
 Altoona PA 16601
 telephone : 814.949.8287
 fax : 814.949.8293
 web : blaircompanies.com

Project Information

client: GULF
 address: Portland,ME

store #:

m number: 44587

date: 06/06/14

rendered: JLD

file name: GLF 44587_14

Category:

REVISIONS

- a. 06-13-14:JLD: Remove Gulf Express Image of off building and MID. Put existing reader board back on MID. (Remove signs 8.9, 14)
- b. Add Building sign.
- c.
- d.
- e.

These drawings are not for construction. The information contained herein is intended to express design intent only.

This original design is the sole property of the Blair Companies. It cannot be reproduced, copied or exhibited in whole or part, without first obtaining written consent from the Blair Companies.

