



POP - Wall Mounted Sign

SIGN 11

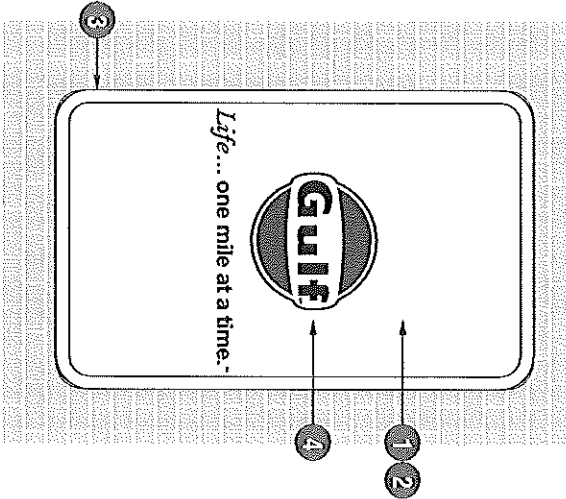

Gulf Merchandising Sign

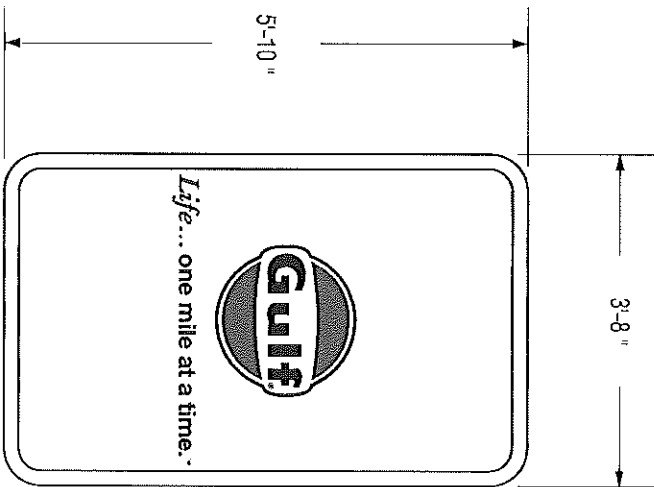


Front View

SIGN SPECIFICATIONS:

1. Gulf White
2. 70" x 44"
3. All metal, single sided with a patented snap frame system
4. Signs preprinted with a permanent color message on aluminum face panel.

COLOR SCHEDULE

- A. White
- B. Vivid Blue: PMS 301
- C. Bright Orange: PMS 165
- D. Black

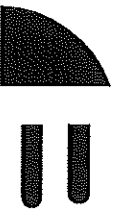

BLAIR COMPANIES
ARCHITECTURAL IMAGING
SIGNS • FIXTURES • LIGHTING

address : 5107 Kissell Avenue
Albion PA 16601
telephone : 814.949.8287
fax : 814.949.8293
web : blaircompanies.com

Project Information

client: GULF
address: Portland, ME
store #: _____
m number: 44587
date: 06/06/14
rendered: JJD
file name: GULF_44587_14
Category: _____

REVISIONS

- a. 06.13.14 JJD: Remove Gulf Express Image of oil building and MID. Put existing reader board back on MID. (Remove signs 8.9.14)
- b. Add Building sign.
- c. _____
- d. _____
- e. _____

These drawings are not for construction. The information contained herein is intended to express design intent only.

This original design is the sole property of the Blair Companies; it cannot be reproduced, copied or exhibited, in whole or part, without first obtaining written consent from the Blair Companies.

