


5'-0" x 6'-1" MID CONFIGURATION

SIGN 8

2 1/4"

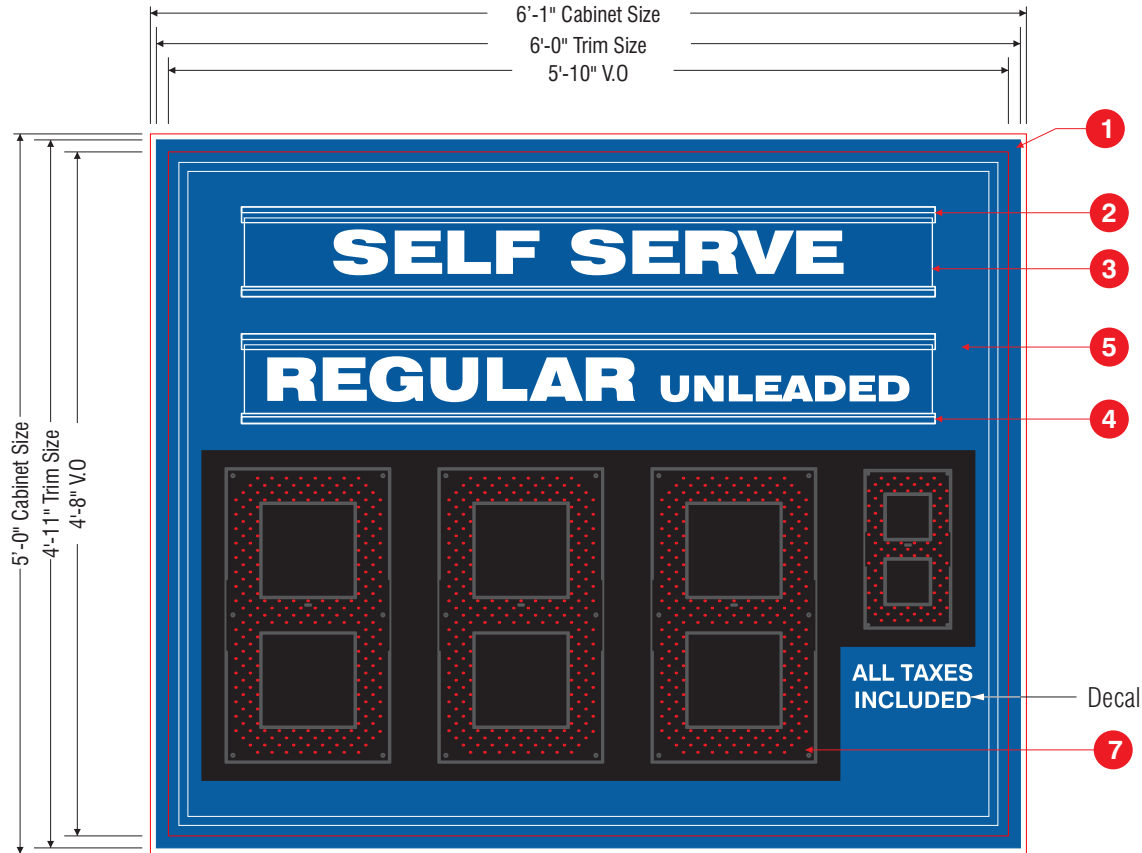

SIDE VIEW


FRONT VIEW

SCALE: 3/4" = 1'-0"



WORDPLATES

SCALE: 1/2" = 1'-0"

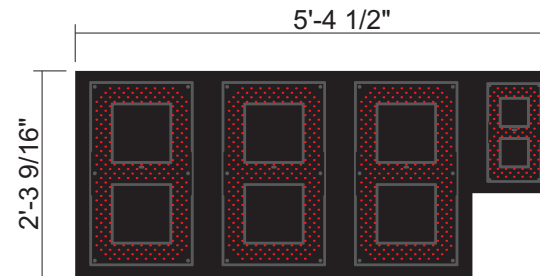

LED PRICER
24" DIGITS

MATERIALS LIST

- 1 1/2" retainers - white
- (Top) clear zip track
- Clear changeable panel with background to match face (second surface)
copy : reversed out clear
- (Bottom) clear zip track
- 3/16" clear polycarbonate face with pms 301 blue applied to second surface
- (Bottom) clear zip track
- 24" LED's Red

COLOR SCHEDULE

- A. Blue: PMS 301
B. White



BLAIR COMPANIES
ARCHITECTURAL IMAGING
SIGNS • FIXTURES • LIGHTING

address : 5107 Kissell Avenue
Altoona PA 16601
telephone : 814.949.8287
fax : 814.949.8293
web : blaircompanies.com

project information

client: GULF
address: Portland,ME

store #:
m number: 44587
date: 06/06/14
rendered: JJD
file name: GLF 44587_14
Category:

revisions

- 06.13.14;JJD: Remove Gulf Express Image of off building and MID. Put existing reader board back on MID. (Remove signs 8,9,14) Add Building sign.
- 07.17.14;JJD: Remove Logo/cloud sign, Change size of building sign dimension to 2'x6'
- 07.18.14;JJD: Remove pop building sign
-
-

These drawings are not for construction. The information contained herein is intended to express design intent only.

This original design is the sole property of the Blair Companies, it cannot be reproduced, copied or exhibited, in whole or part, without first obtaining written consent from the Blair Companies.

