


CUSTOM CROPPED SUNRISE LOGO


SIGN 10

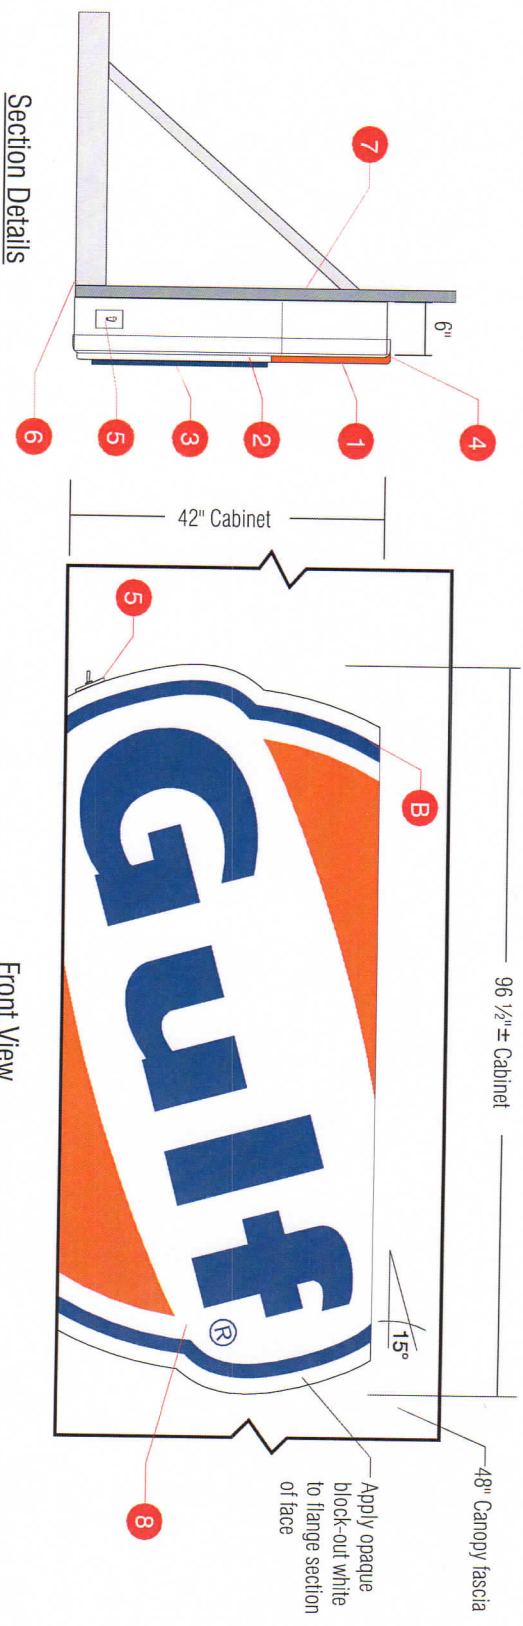

Section Details

Front View

Scale: 1/2" = 1'-0"

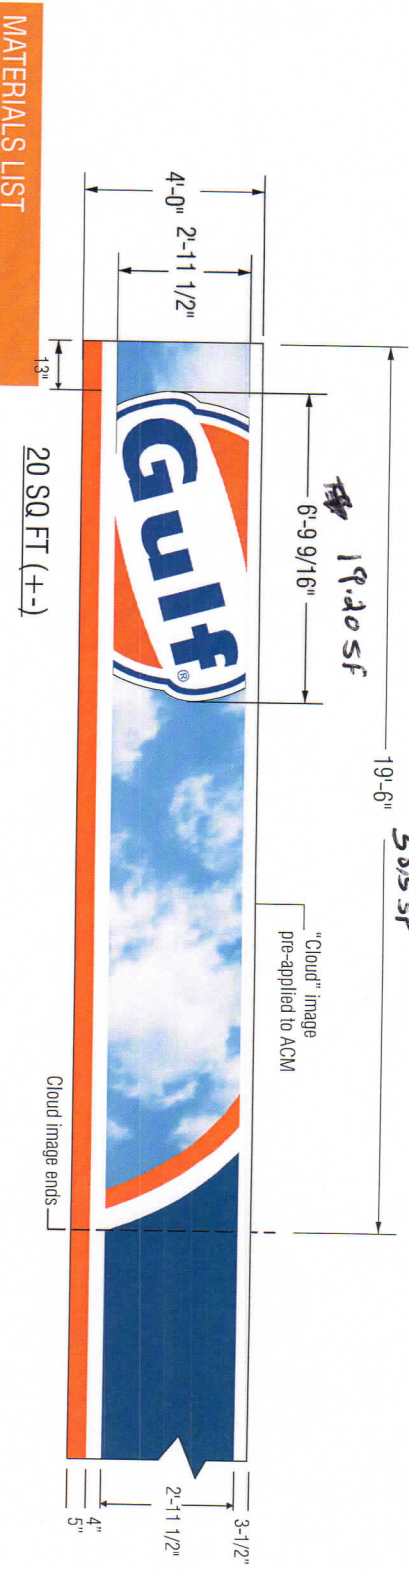

MATERIALS LIST

1. 3/4" Emboss Orange
2. 3/4" Emboss White (shield)
3. 1/2" Embossed copy
4. Face "Flange" to return over cabinet-attached face to cabinet using 1/4-20 rivnuts with 3/4" machine thread pan head screws
5. Fireman's switch
6. Flush Cabinet to bottom of canopy fascia
7. Cad Cur Dibond back (white)
8. Face: .125 clear polycarbonate with printed vinyl applied to second surface vacuum formed

COLOR SCHEDULE

- A. White
- B. Bristol Blue #3630-97
- No Emboss
- C. Bright Orange: 3M Vinyl #180C-14
- D. Bristol Blue #3630-97 Embossed "GULF"

SEEN WHEN INSTALLED

CANOPY DETAIL



BLAIR COMPANIES
ARCHITECTURAL IMAGING
SIGNS • FIXTURES • LIGHTING

address : 5107 Kissell Avenue
Altoona PA 16601
telephone : 814.949.8287
fax: 814.949.8293
web : blaircompanies.com

project information

client: GULF
address: Portland ME
store #:
m number: 44587
date: 06/06/14
rendered: JJD
file name: GULF 44587_14
Category:

REVISIONS

- b. 07.17.14.JJD: Remove Logo/cloud sign, Change size of building sign dimension to 2'x6'
- c. 07.18.14.JJD: Remove pop building sign d.08.06.14.JJD: Reduce the size of the LED and add Jack's Quick Shop underneath led.
- e. 09.05.14.VB: Added Gulf logo options for vinyl and cropped logo cabinet.
- g.10.08.14.VB: Removed Canopy Option 1, update column name going to be painted, Revised price/cabinet to two separate cab.

These drawings are not for construction. The information contained herein is intended to express design intent only.

This original design is the sole property of the Blair Companies, it cannot be reproduced, copied or exhibited, in whole or part, without first obtaining written consent from the Blair Companies.

