


ELEVATIONS

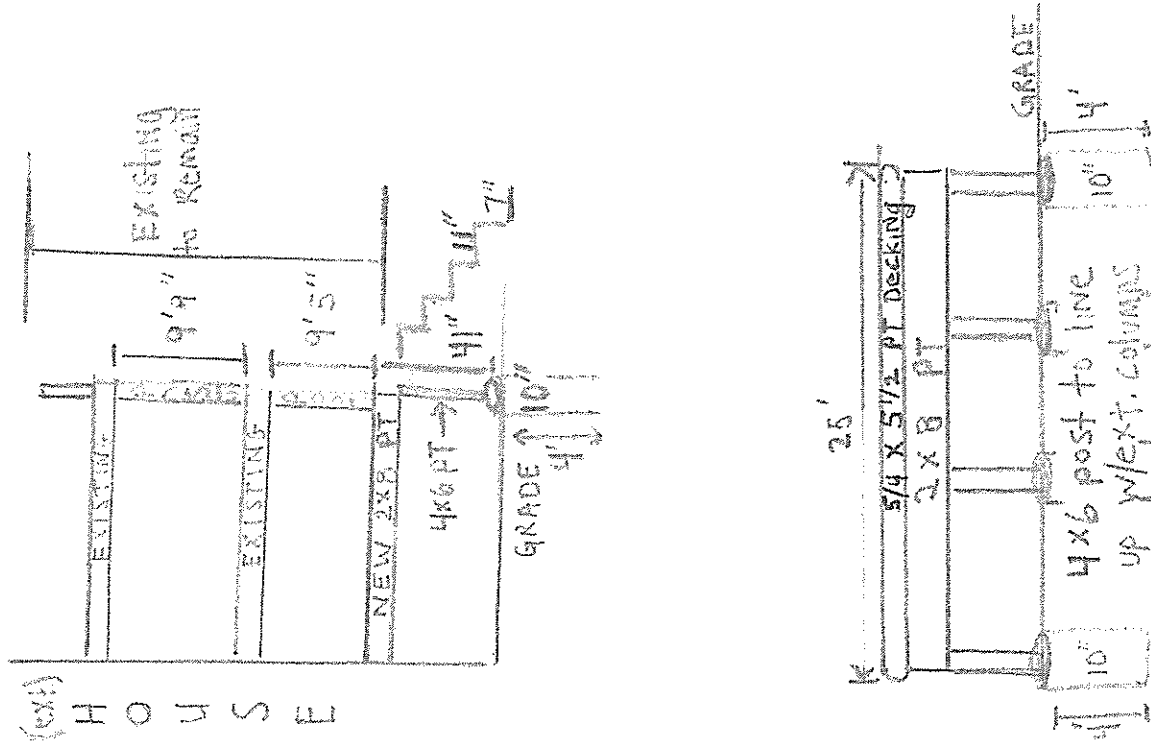

FASTENERS: used in accordance w/ bldg. code specifications

221 Brighton Ave

SCOPE: Rebuild first floor deck to match existing.

FRAMING PLAN

