


2x4  
TOP PLATE

2x4 STUDS  
5/8" OC  
16' OC  
2x4  
BOTTOM

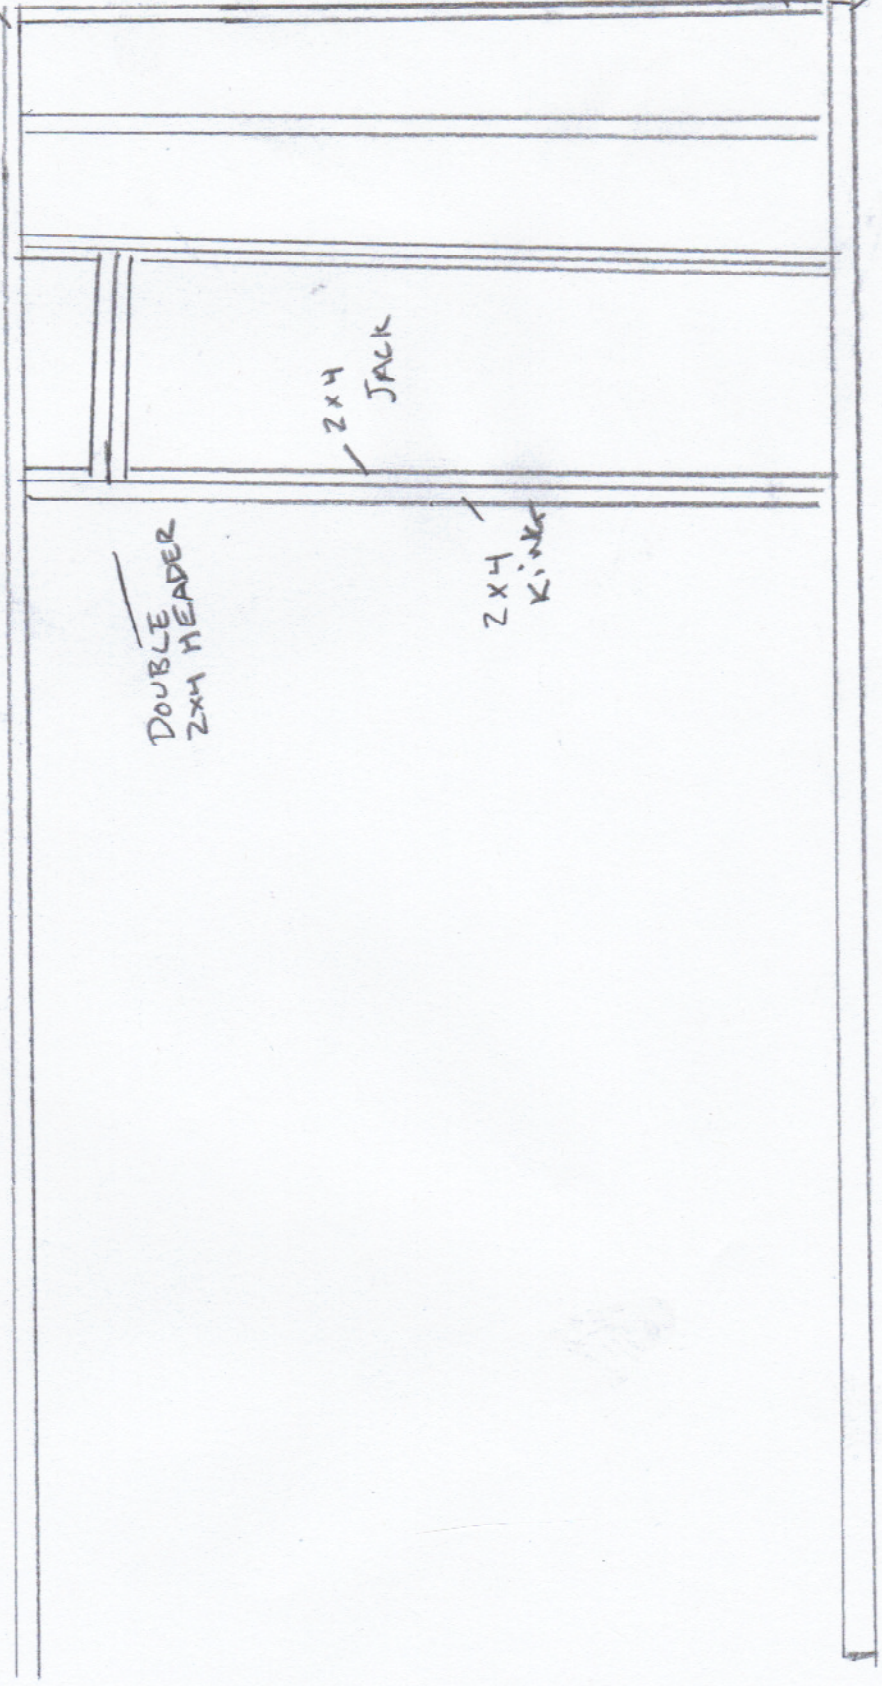

DOUBLE  
2x4 HEADER

2x4  
JACK

2x4  
KINK