

DRAWING #1

DRAINAGE

4"x6" GRANITE MONUMENT FOUND. DISTURBED AND LAYING DOWN

4"x6" GRANITE MONUMENT FOUND LEANING

3"x6" GRANITE MONUMENT FOUND LEANING

LOT AREA 9,887 S.F. 0.23 Ac.

N/F Mark & Michele ZAJKOWSKI 29276/175 83A-G-4,5,6

LOT AREA 10,004 S.F. 0.23 Ac.

110.34' (110.33')

4" SDR35 SOLID PIPING
PITCHED DOWN TO DAYLIGHT

4" SDR35 PERF PIPING


WEST

NORTH

SOUTH



DRILL HOLE W/MAG NAIL SET IN SIDE FOR WHITE

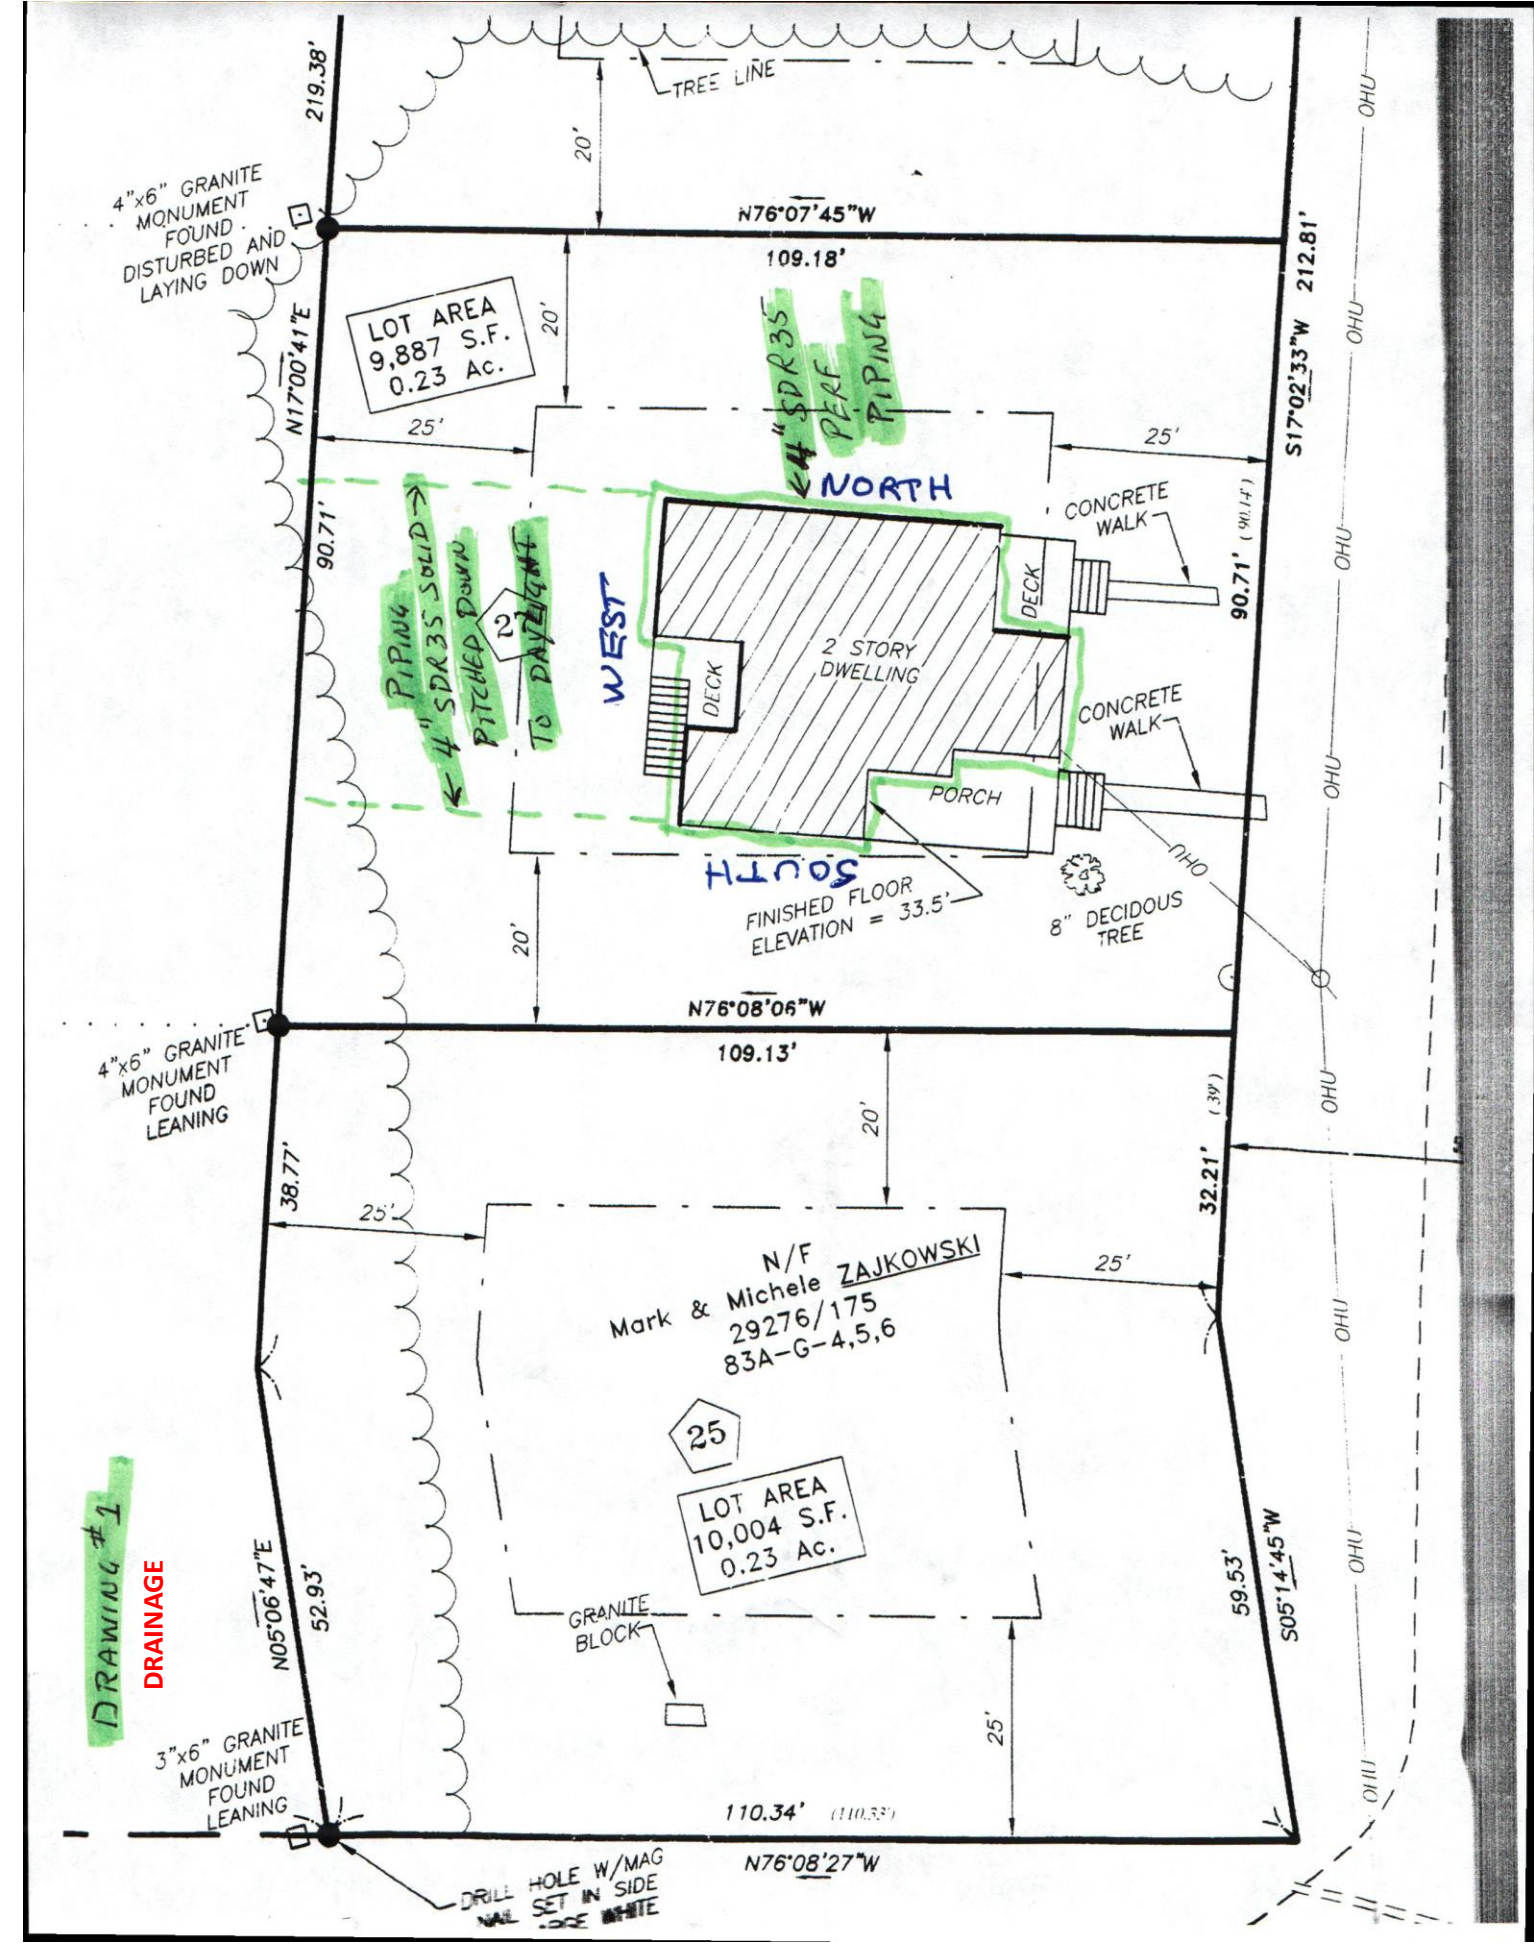

219.38'

N17°00'41"E

N76°07'45"W

109.18'

S17°02'33"W 212.81'

OHU

OHU

OHU

OHU

OHU

OHU

OHU

OHU

OHU

25'

25'

20'

20'

38.77'

25'

25'

52.93'

25'

25'

25'

25'

25'

25'

25'

25'

25'

25'

25'

CONCRETE WALK

CONCRETE WALK

DECK

DECK

PORCH

8" DECIDUOUS TREE

TREE LINE

N76°08'06"W

109.13'

32.21' (39')

25

GRANITE BLOCK

N76°08'27"W

S05°14'45"W

59.53'

OHU

OHU