

4"x6" GRANITE MONUMENT FOUND. DISTURBED AND LAYING DOWN

LOT AREA 9,887 S.F. 0.23 Ac.

4"x6" GRANITE MONUMENT FOUND LEANING


N/F Mark & Michele ZAJKOWSKI 29276/175 83A-G-4,5,6

LOT AREA 10,004 S.F. 0.23 Ac.

3"x6" GRANITE MONUMENT FOUND LEANING

DRILL HOLE W/MAG NAIL SET IN SIDE COBE WHITE

DRAWING #2

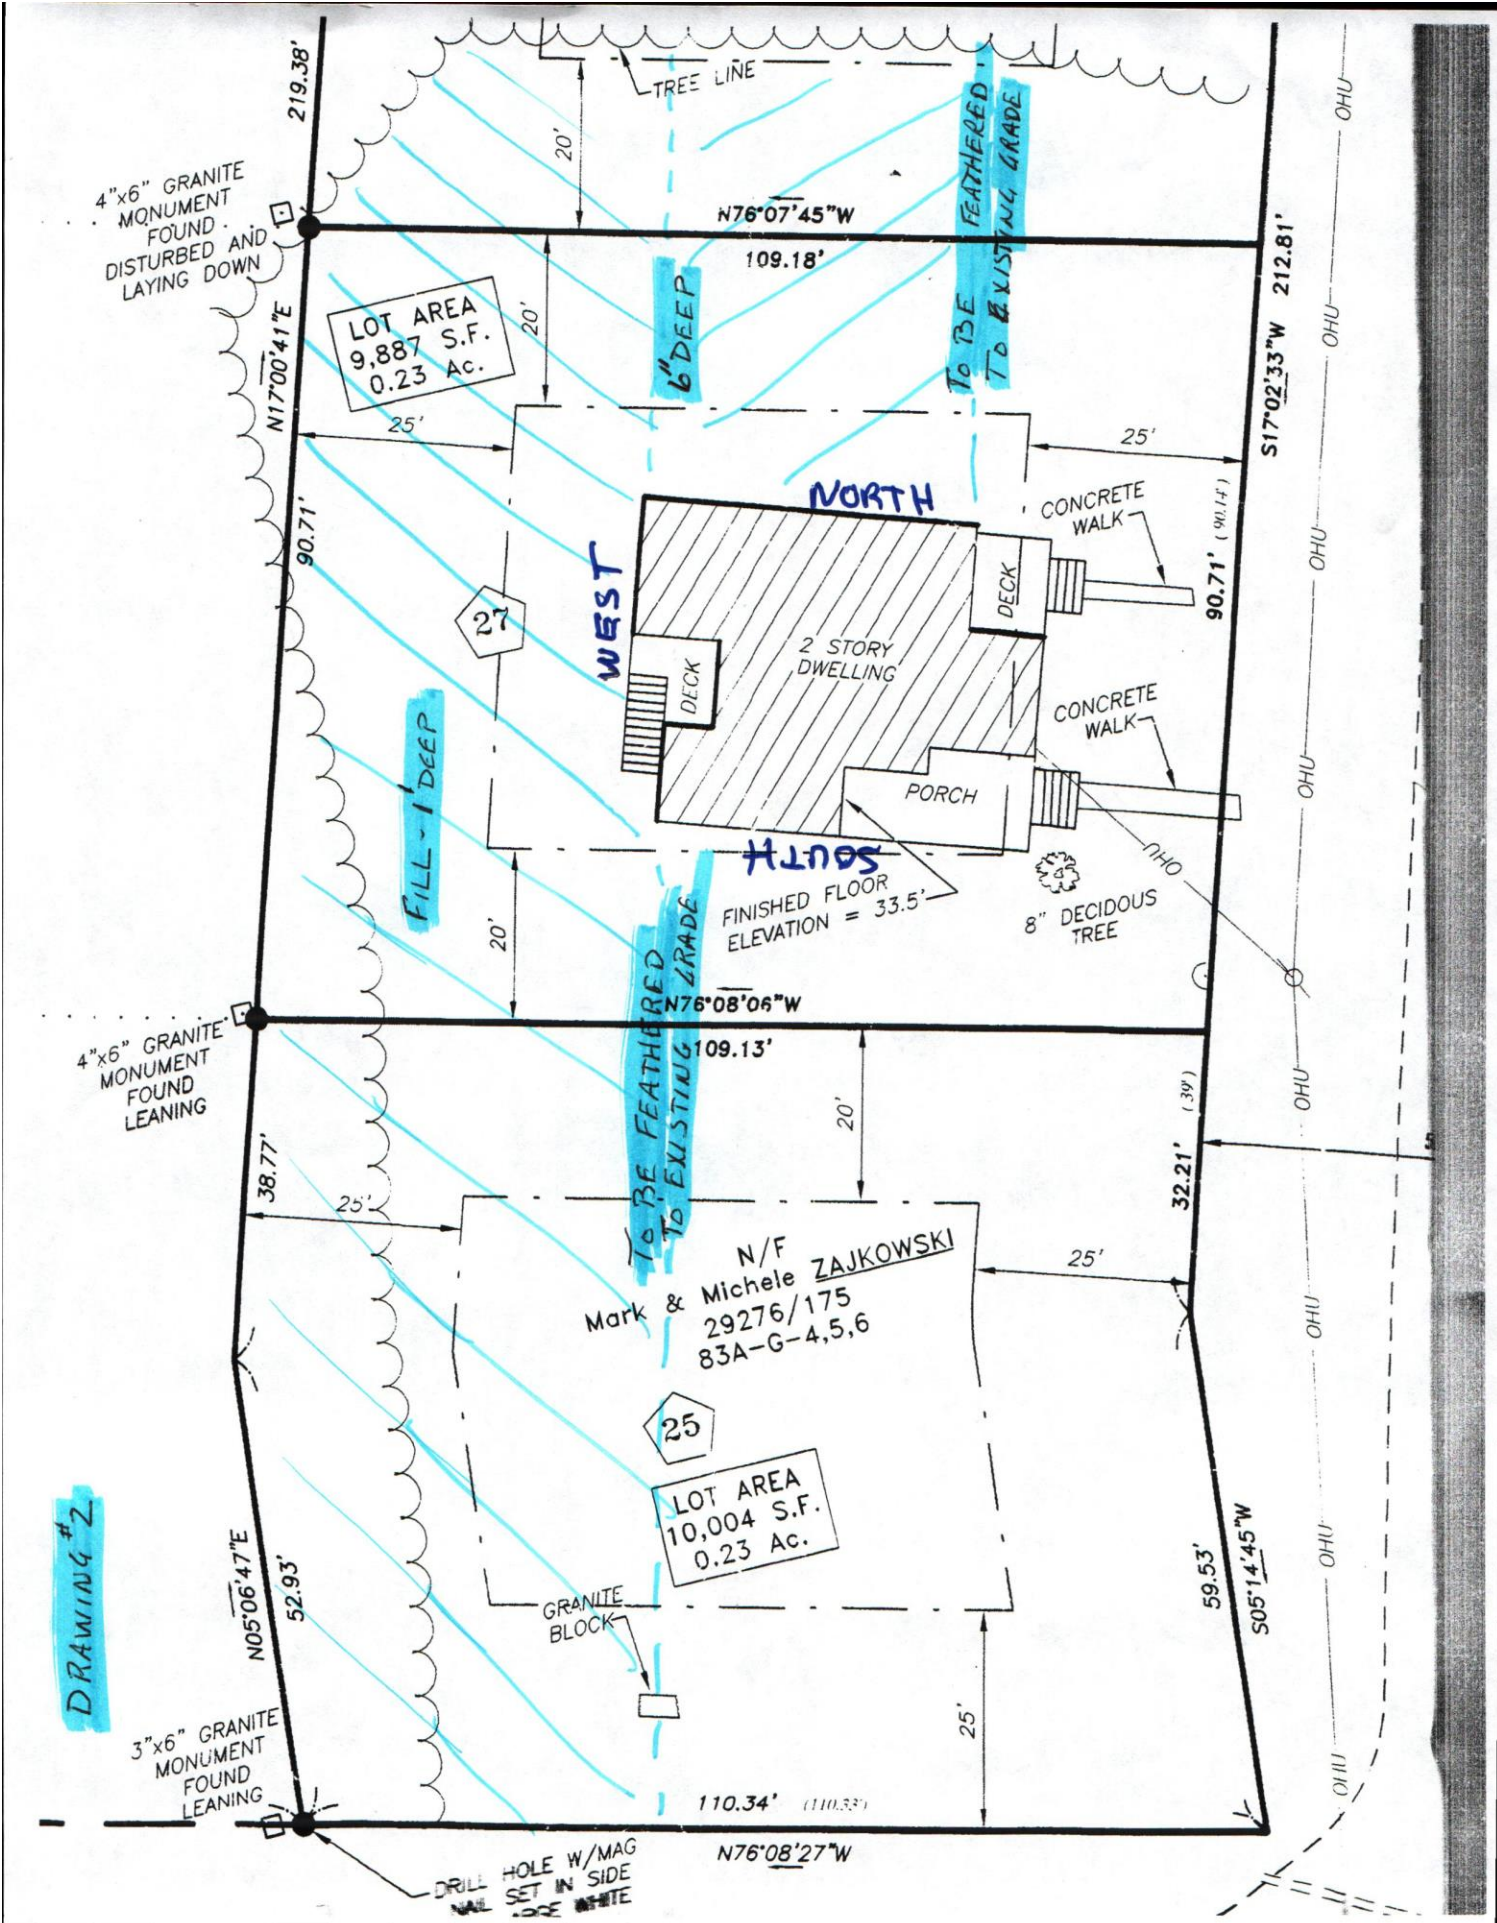

219.38'

N17°00'41"E

90.71'

20'

20'

38.77'

52.93'

N05°06'47"E

59.53'

110.34' (110.33')

N76°07'45"W

109.18'

WEST

NORTH

N76°08'06"W

109.13'

20'

32.21' (.39')

59.53'

N76°08'27"W

S17°02'33"W 212.81'

OHU

OHU

OHU

OHU

OHU

OHU

OHU

OHU

TREE LINE

TO BE FEATHERED TO EXISTING GRADE

6" DEEP

FILL - 1 DEEP

TO BE FEATHERED TO EXISTING GRADE

CONCRETE WALK

CONCRETE WALK

PORCH

FINISHED FLOOR ELEVATION = 33.5'

8" DECIDUOUS TREE

27

25

OHU

OHU

OHU

OHU

OHU

OHU

OHU

OHU

OHU