

EXISTING DECK

2x2 WOOD

BAUUSTERS

SPACED 5" OC

AT EACH STRINGER

2x12 PT

CUT STRINGERS

W/RISE LESS THAN 7 1/2" AND


A 1" FINISH TREAD CLOSED RISERS

2x6 DECK 16" OC W/HANDERS

6x6 PT POST

NEW FROST POST

CONTINUOUS GRASPABLE HAND RAIL BOTH SIDES

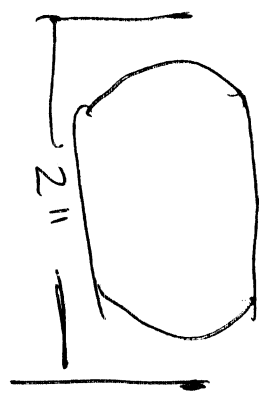

HAND RAIL

NEW LANDING

BOTH END JOISTS AND RIM

