


EXISTING DECK

HAND RAIL

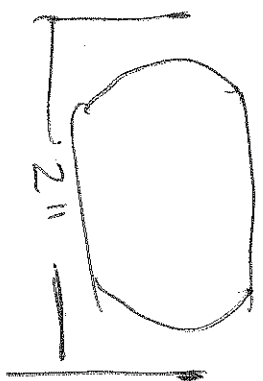

2x2 WOOD BAUWSTERS
 150/240 AT SPACED 51" ON EACH STRINGER
 CONTINUOUS GRASPABLE HAND RAIL BOTH SIDES @ 36" W/ RETURNS
 TOP RAIL HEIGHT @ 42" ON EACH END

2x12 PT CUT STRINGERS W/ RISE LESS THAN 7" AND A 1" FINISH TREAD
 CLOSED RISERS BOTTOM RAIL TO HANE NO 2x6 DECK SPACING TO ALLOW 1 1/2" OC W/ RANBERS
 6" SPHERE THROUGH 2x6 PT

NEW TROST POST

NEW LANDING

BOTH END JOISTS

GRASPABLE @ 36" W/ RETURNS AT ENDS

