



Leddy, Housen
 64 East
 Highland
 871-80

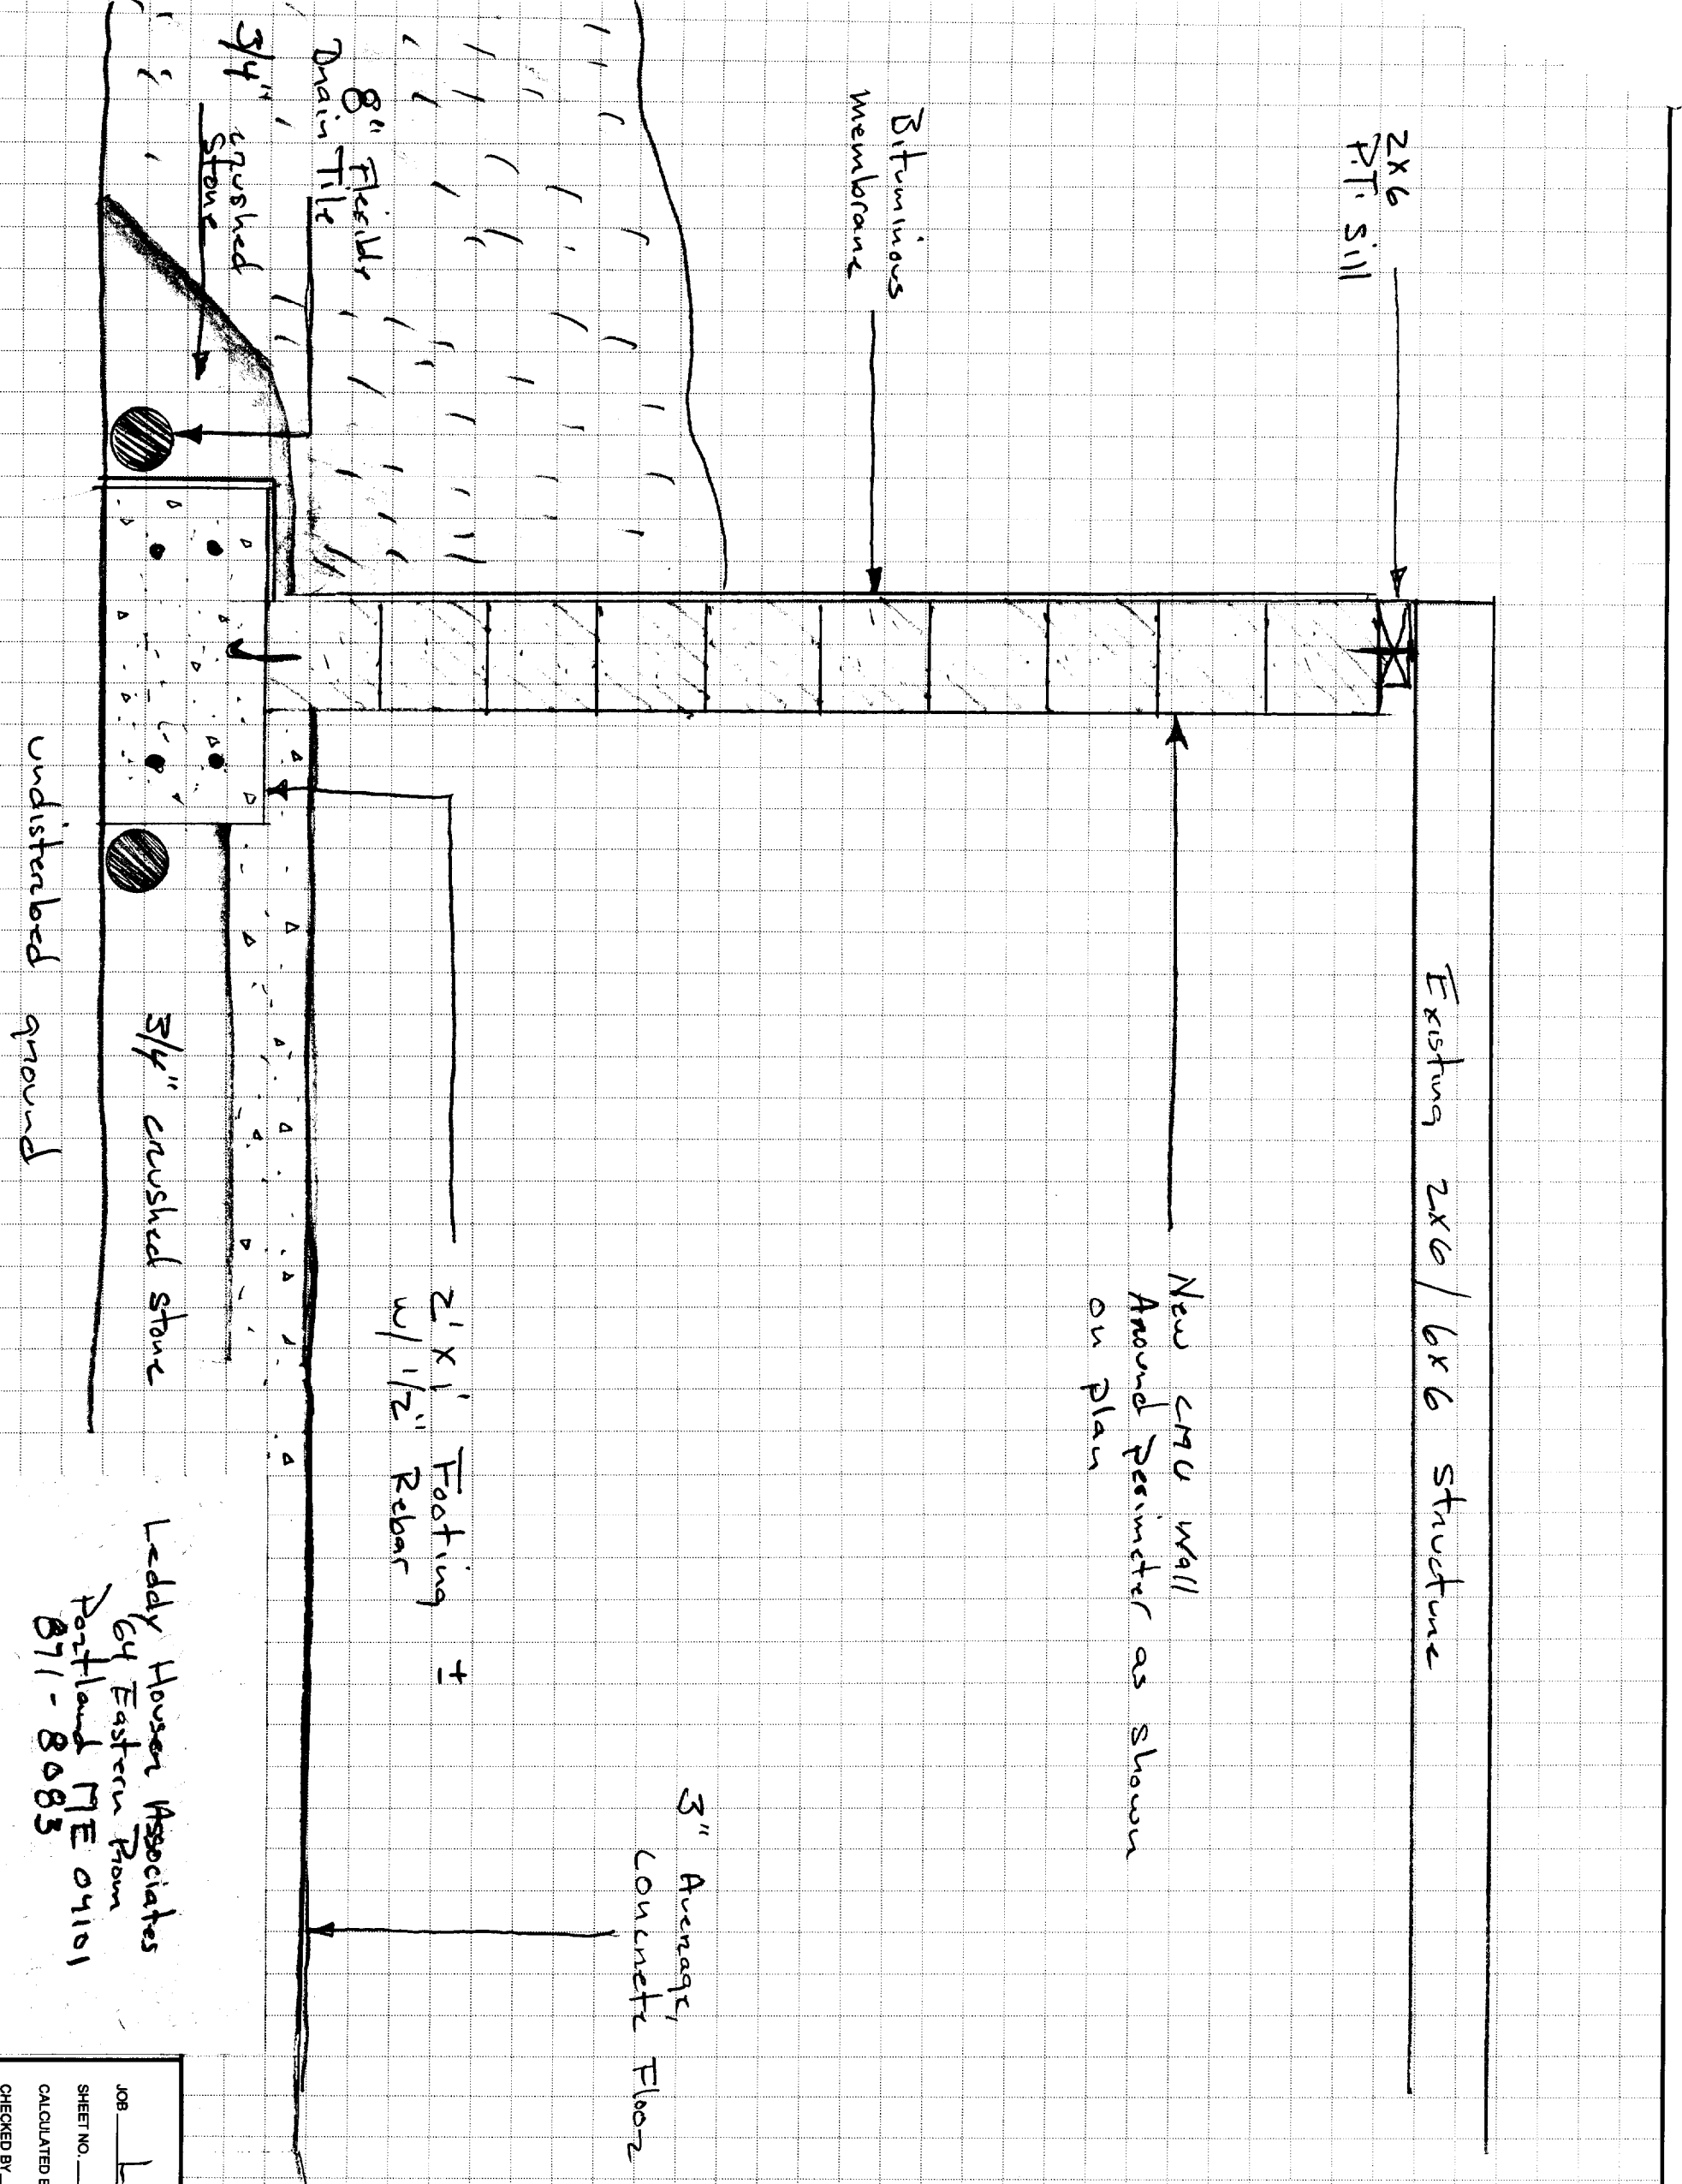

Leddy Housen Associates
64 Eastern Prom
Portland ME 04101
871-8083

JOB	Laughlin Project GVI	
SHEET NO.	_____	OF _____
CALCULATED BY	Leddy Housen	DATE 10/3/02
CHECKED BY	_____	DATE _____
SCALE	1" = 1'	

No 83 A
GREAT DIAMOND
ISLAND

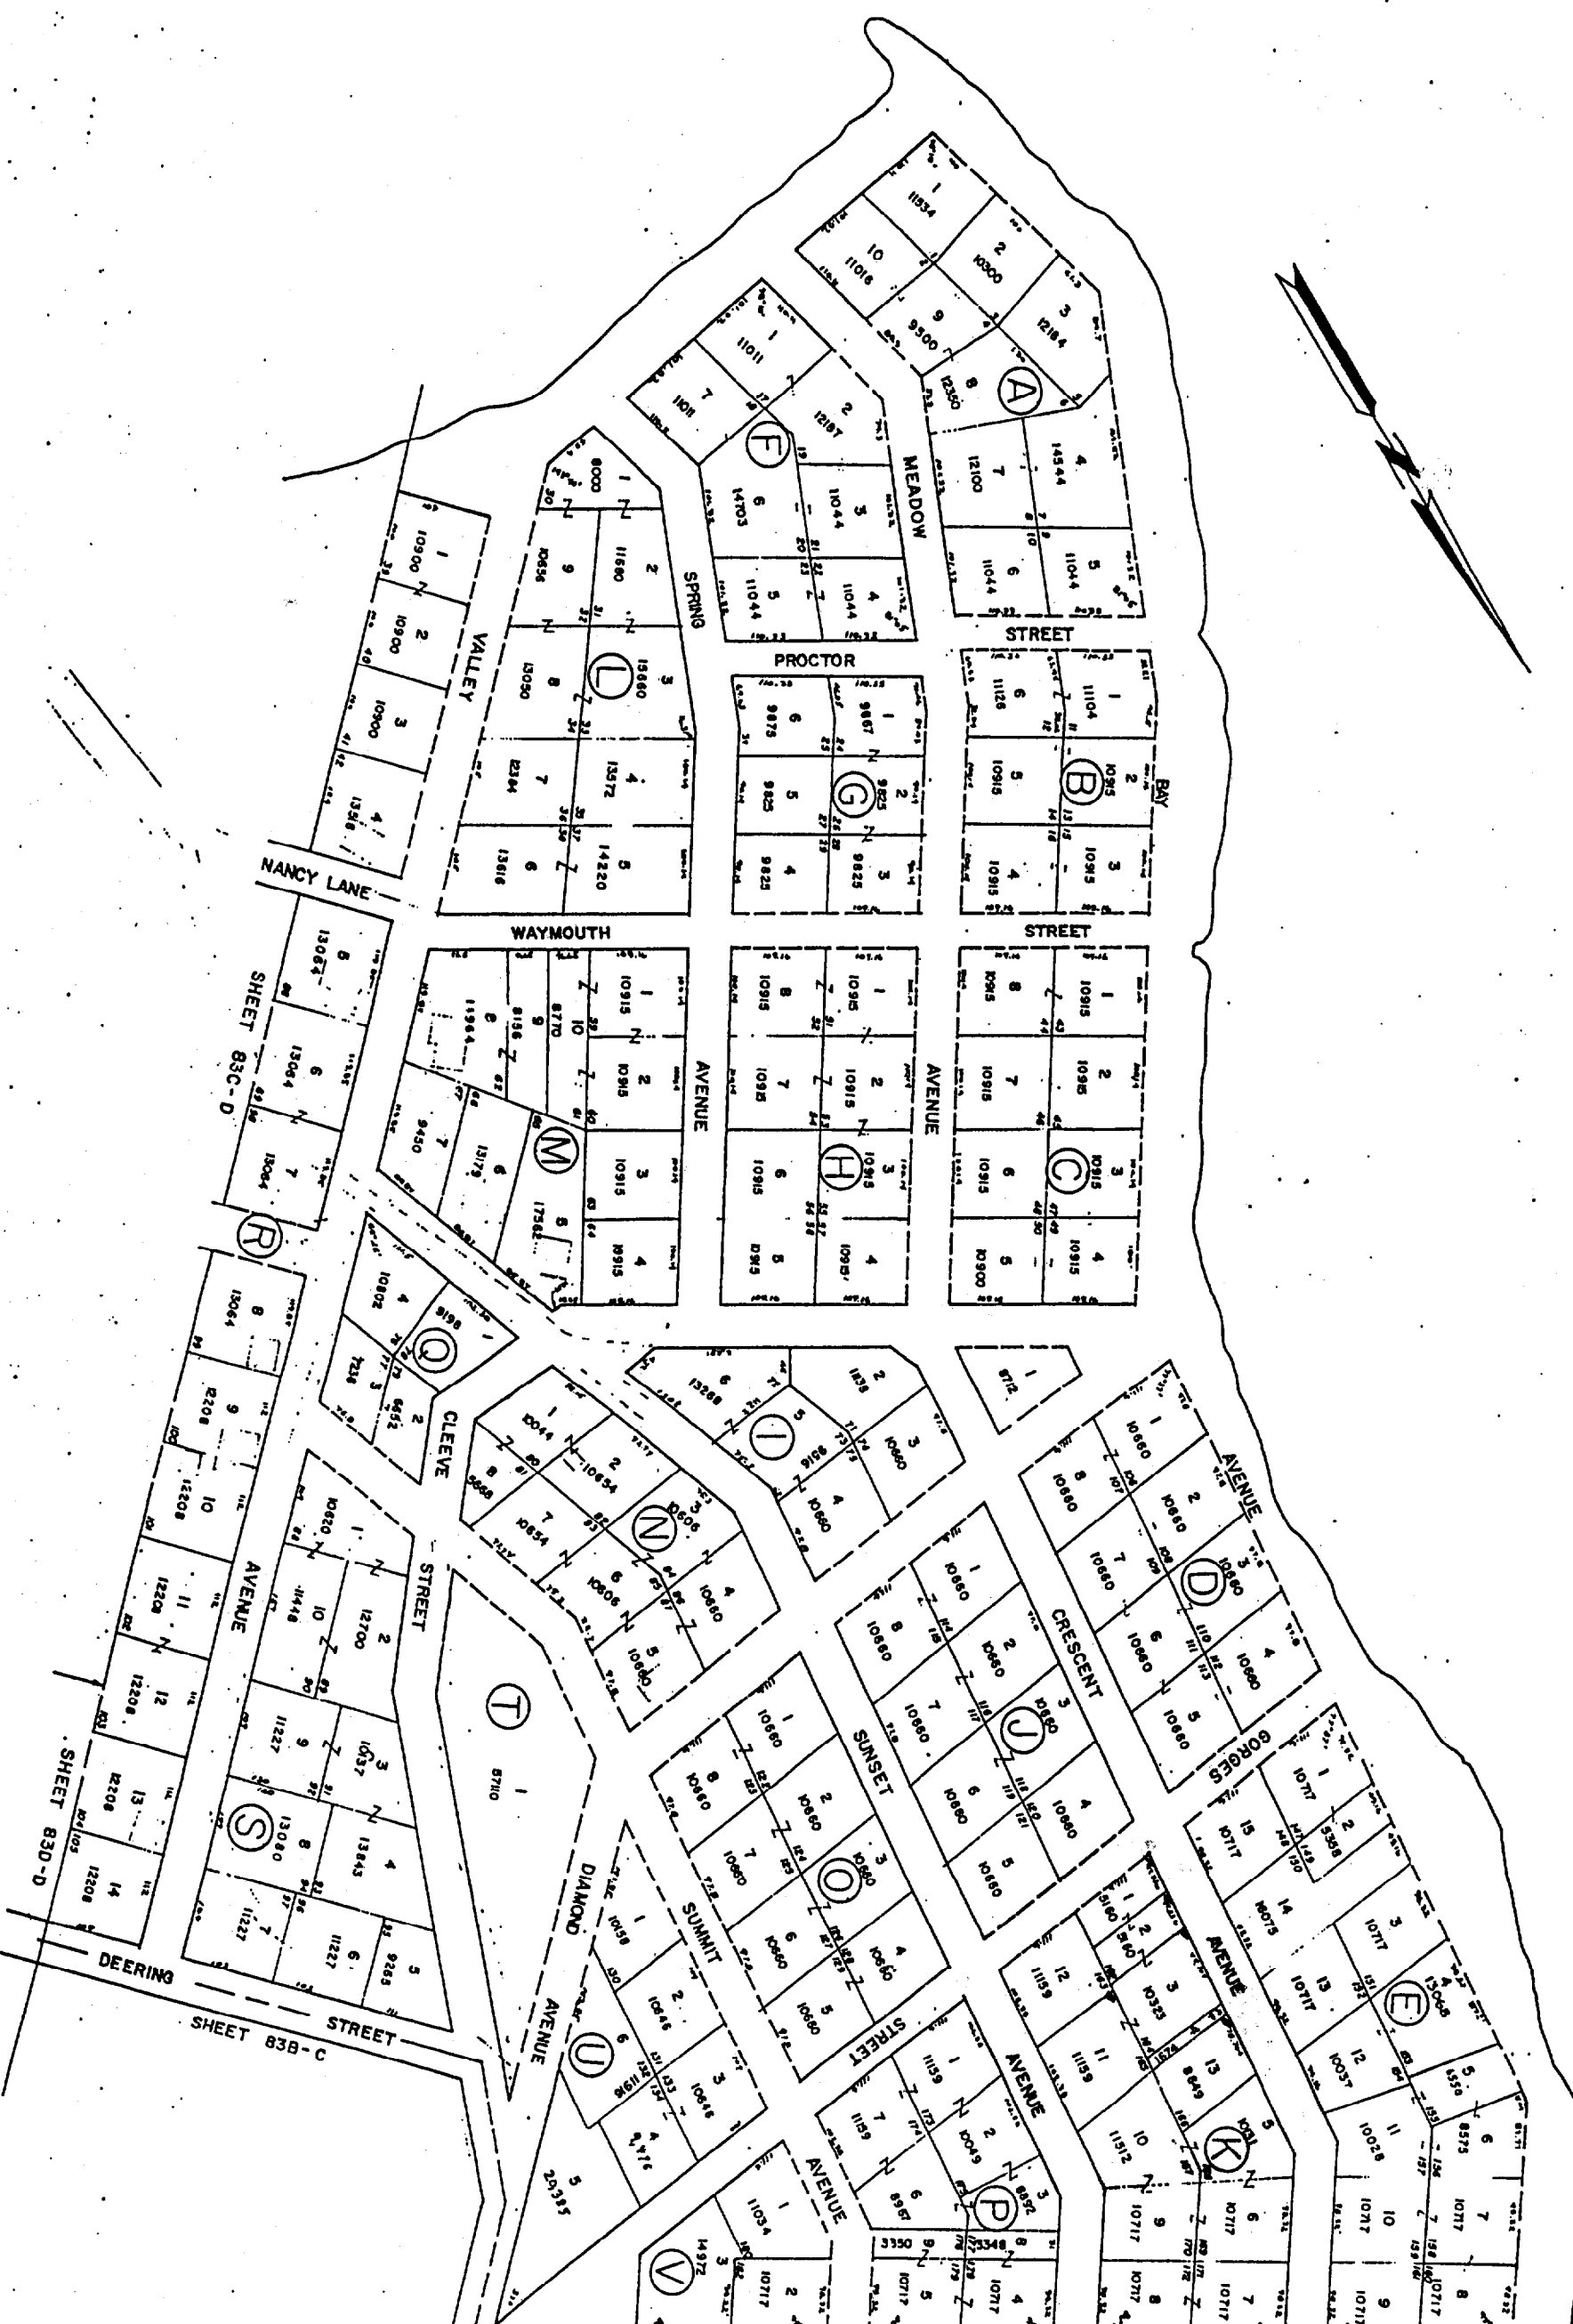

Sunset Avenue

Crescent Avenue

Street

Gorges

(K)

Z

Z


Z

(J)

13
8649

1674
A

11
11159

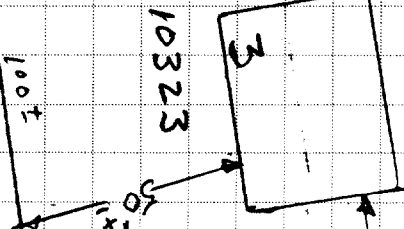

2
5150

12
11159

1
5150

40'

48'

150'±

4
10550

Leddy Houser Assoc.
64 Eastern Prom
Holland ME
871-8083

JOB Laughlin Project 601
SHEET NO. Plot Plan OF
CALCULATED BY Leddy Houser DATE 10/3/02
CHECKED BY Not To Scale DATE
SCALE