


FIRST FLOOR

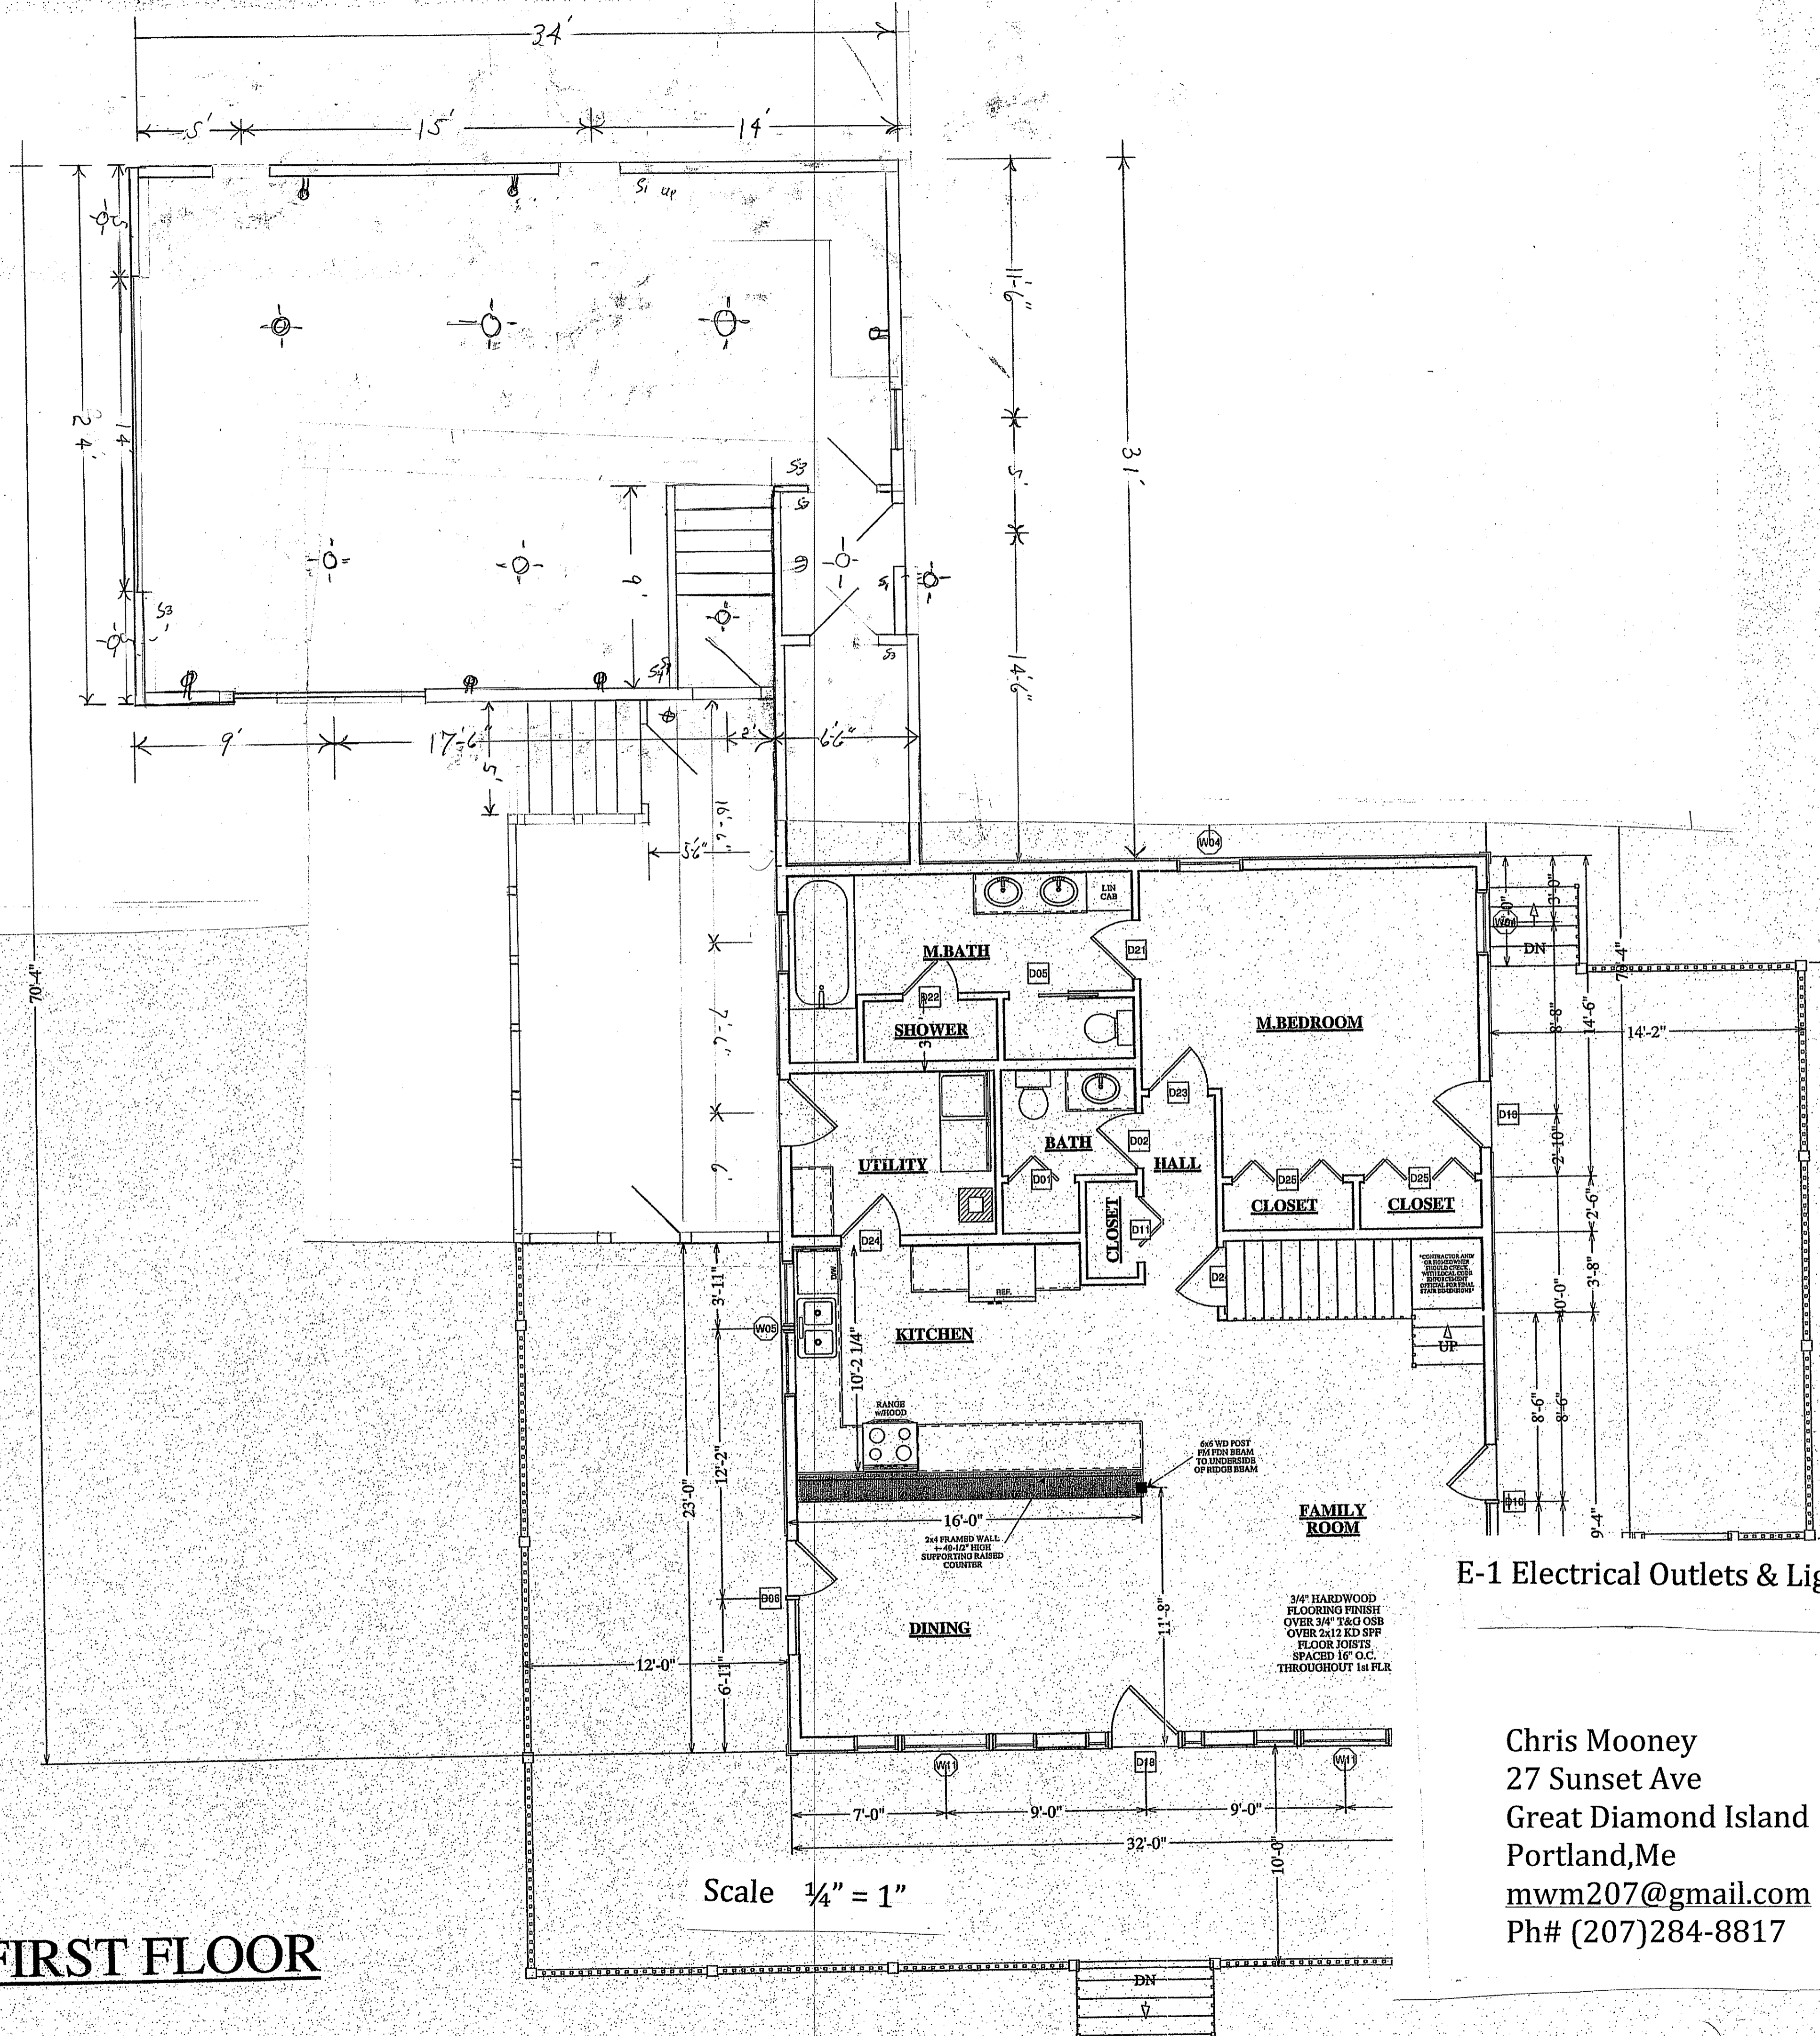

E-1 Electrical Outlets & Light

Chris Mooney
 27 Sunset Ave
 Great Diamond Island
 Portland, Me
mwm207@gmail.com
 Ph# (207)284-8817