

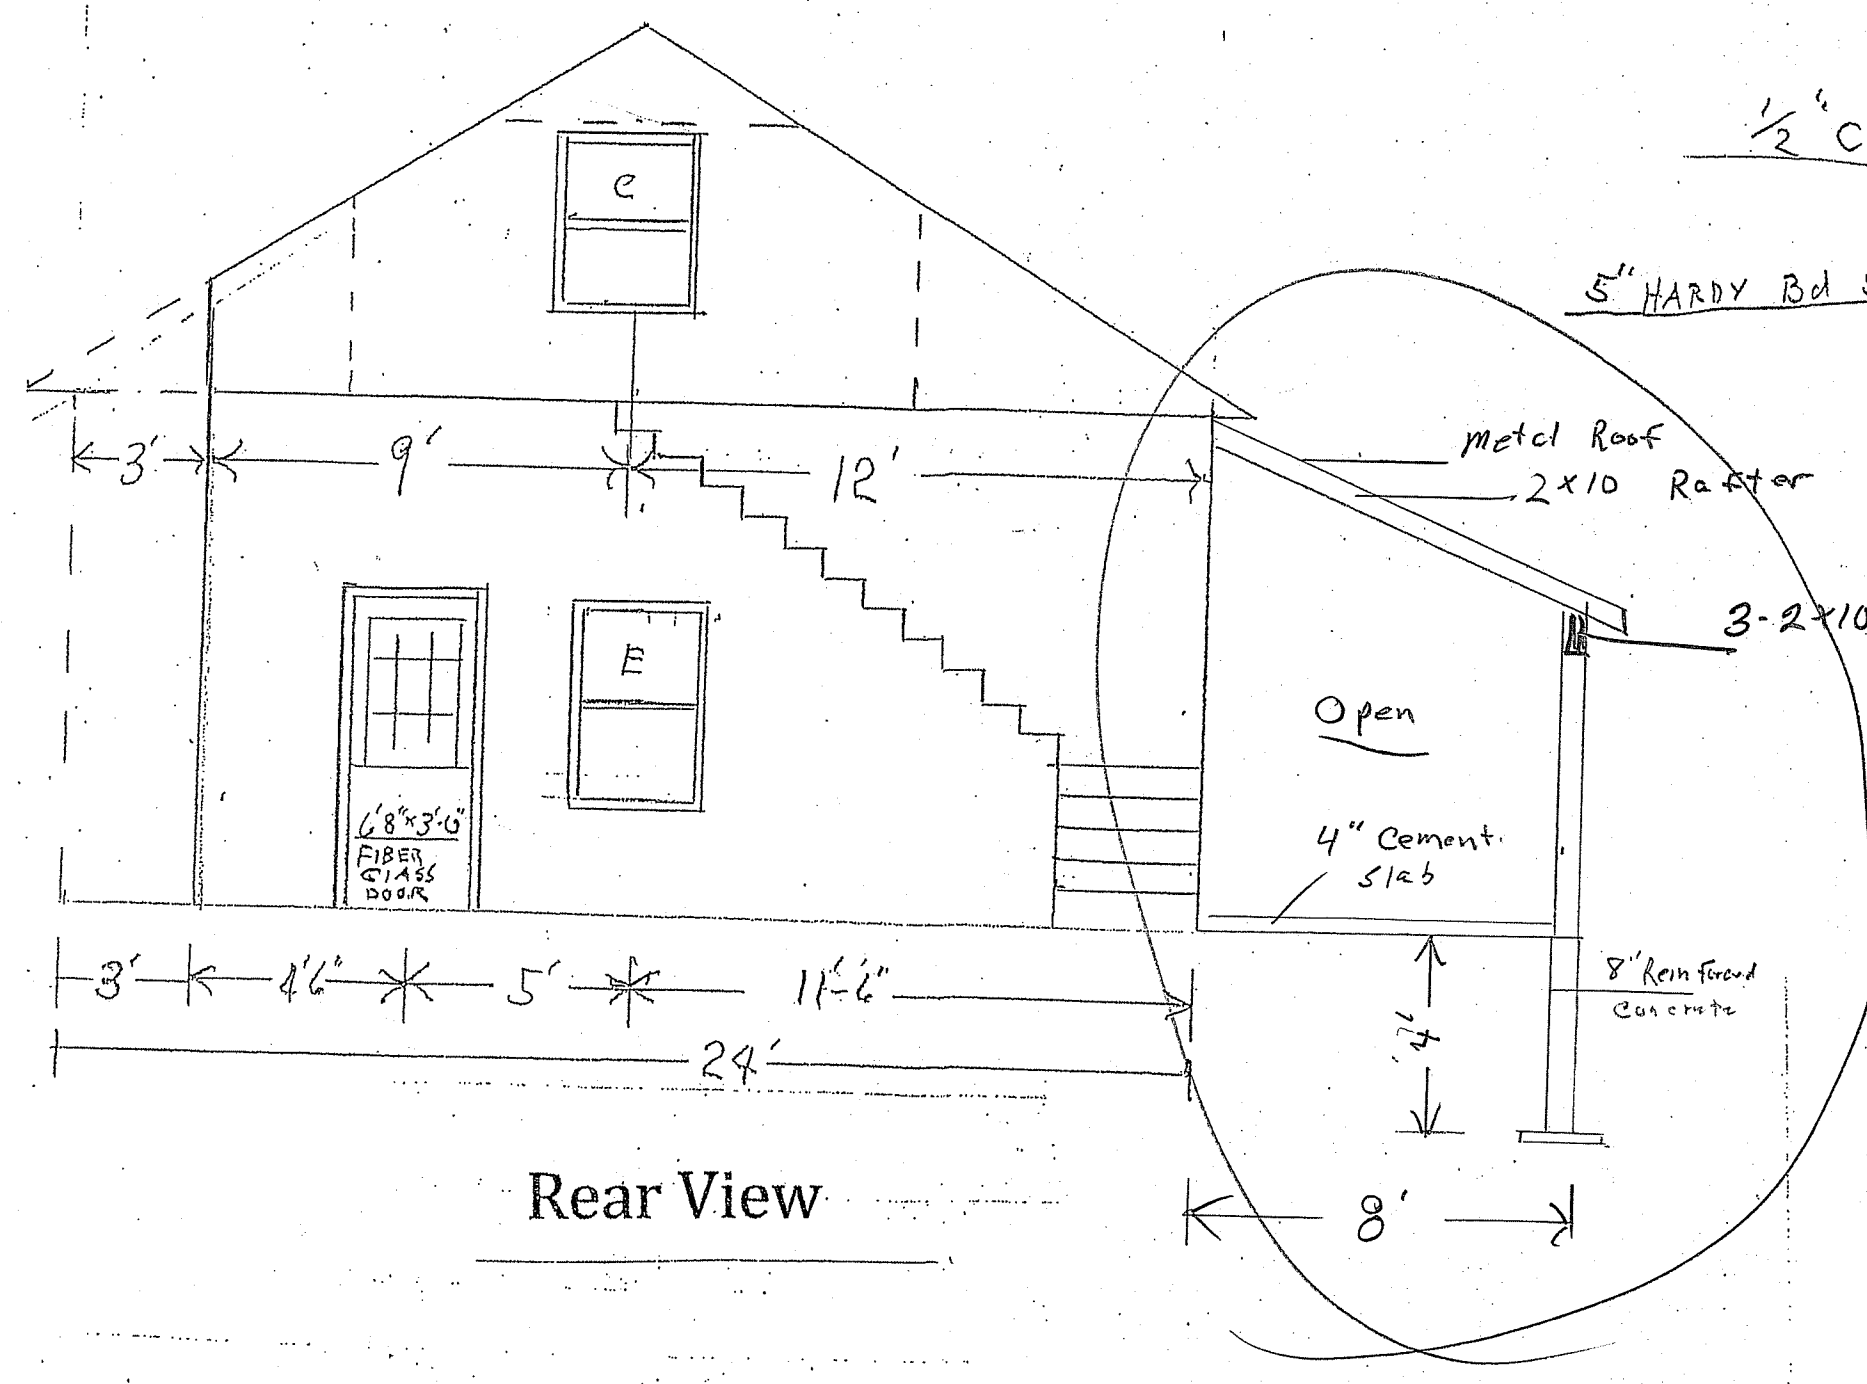


Right View

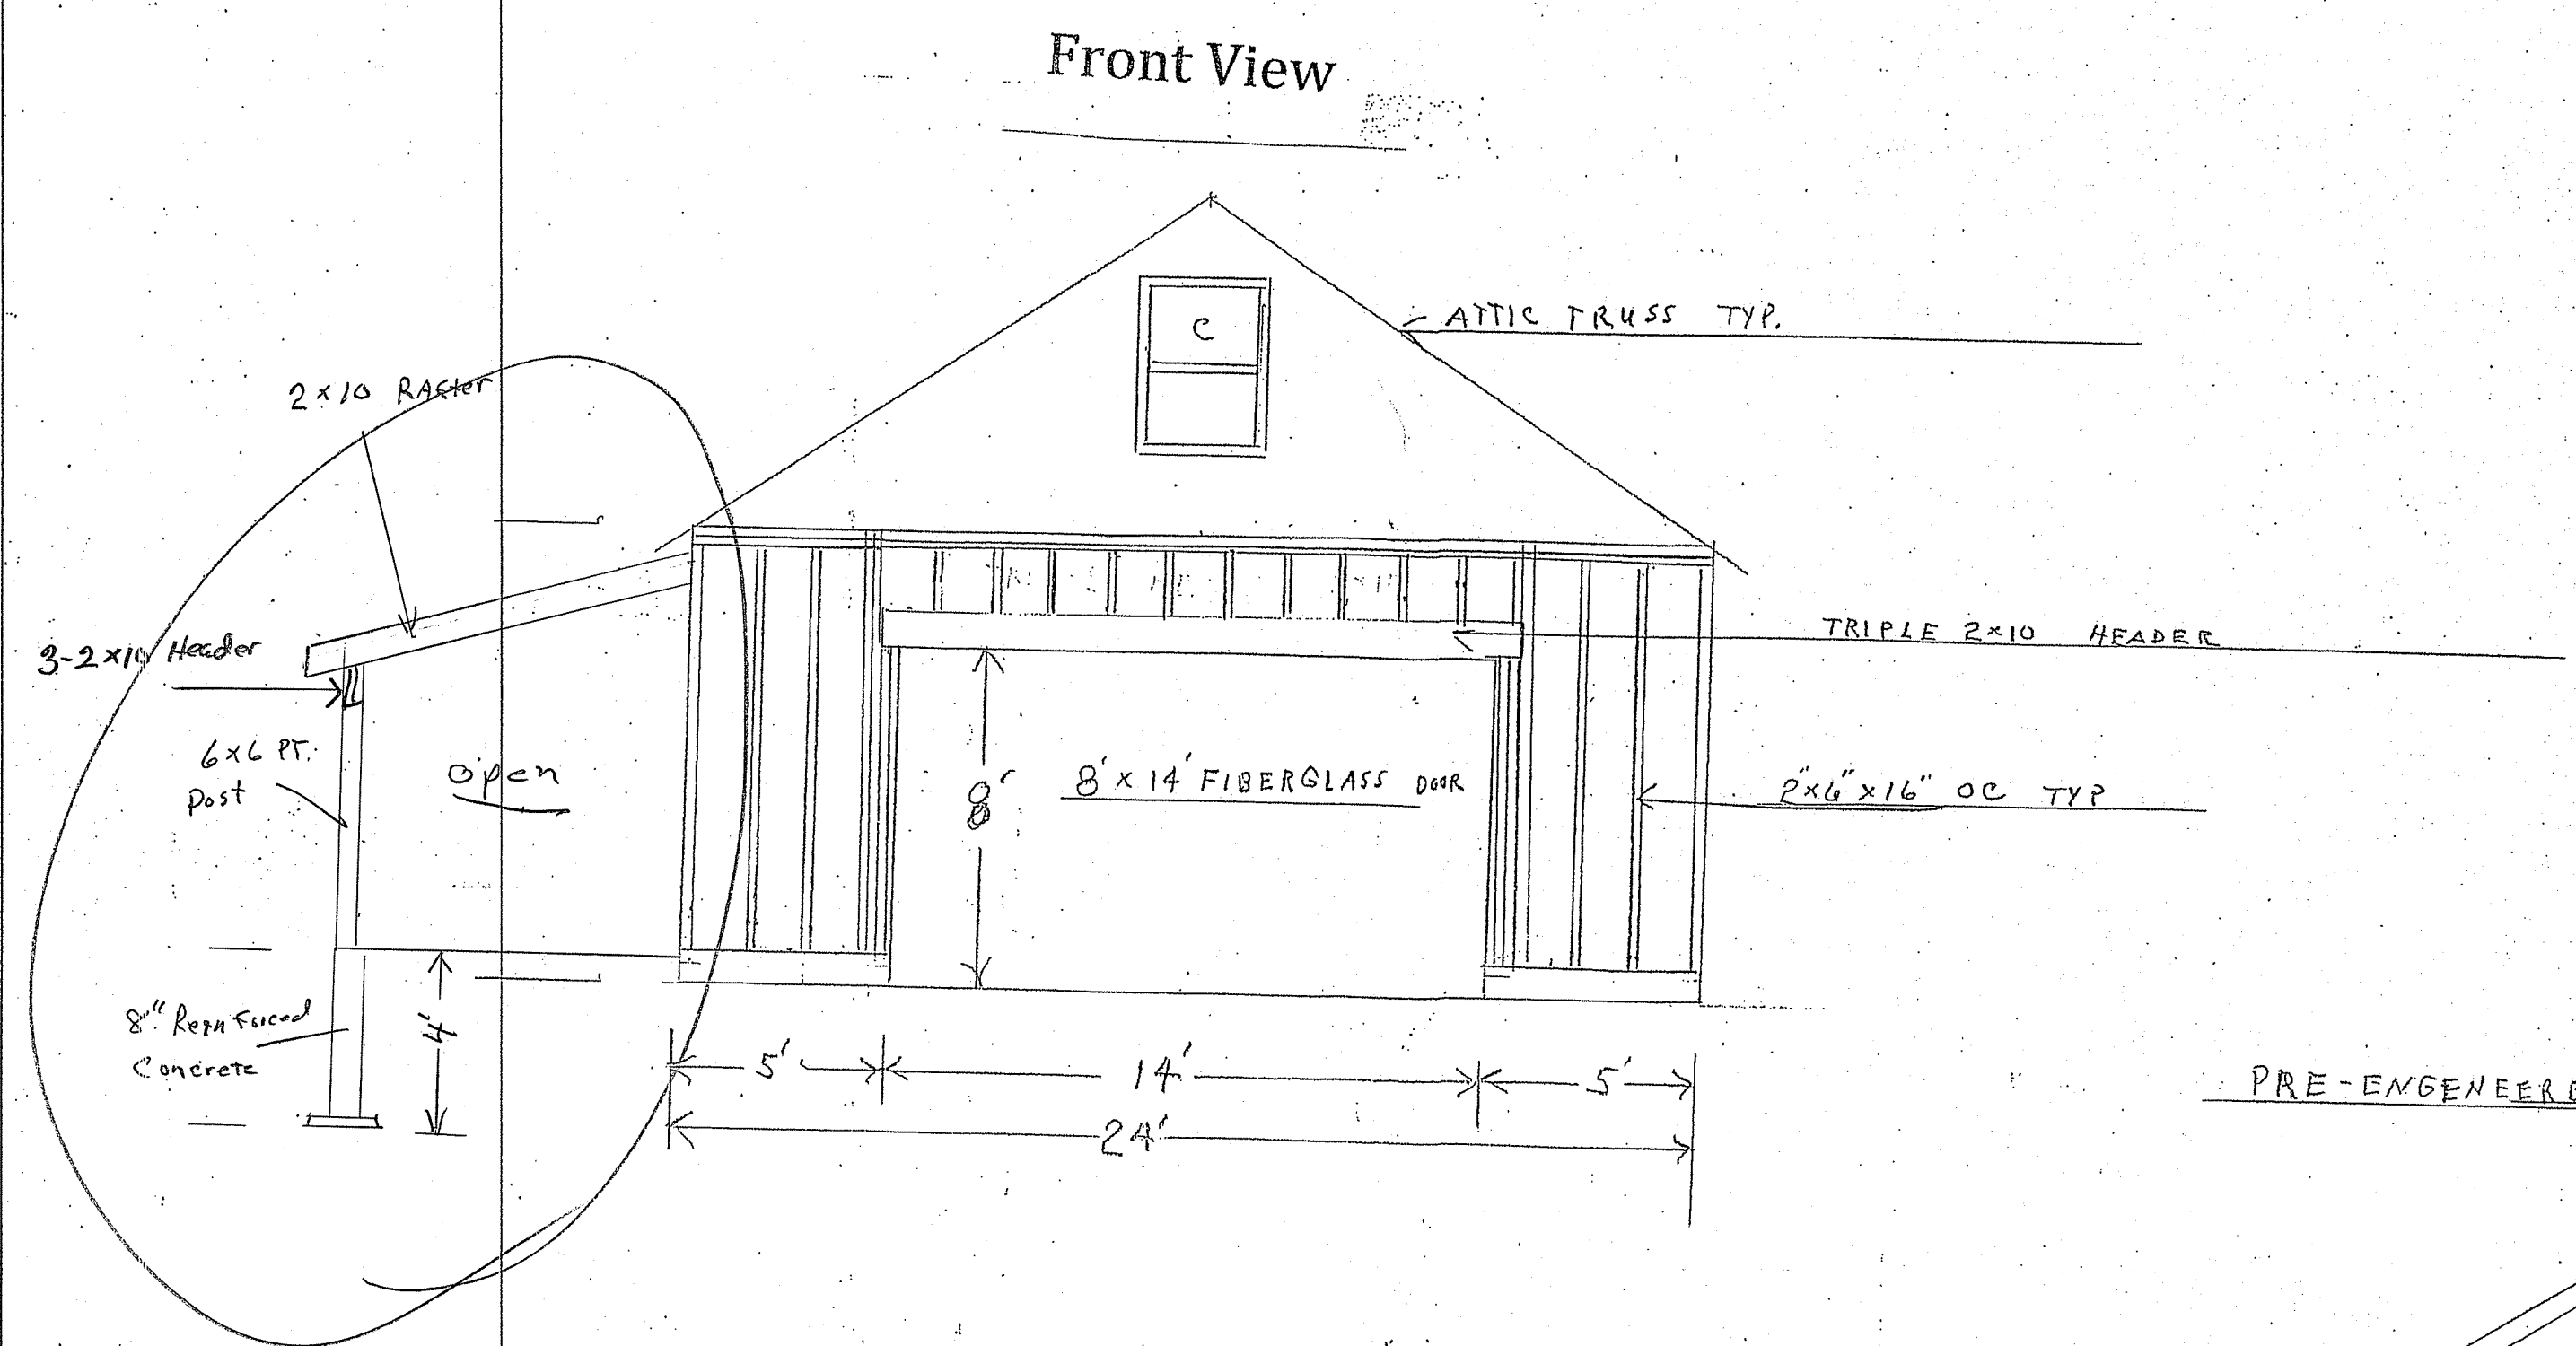

Rear View

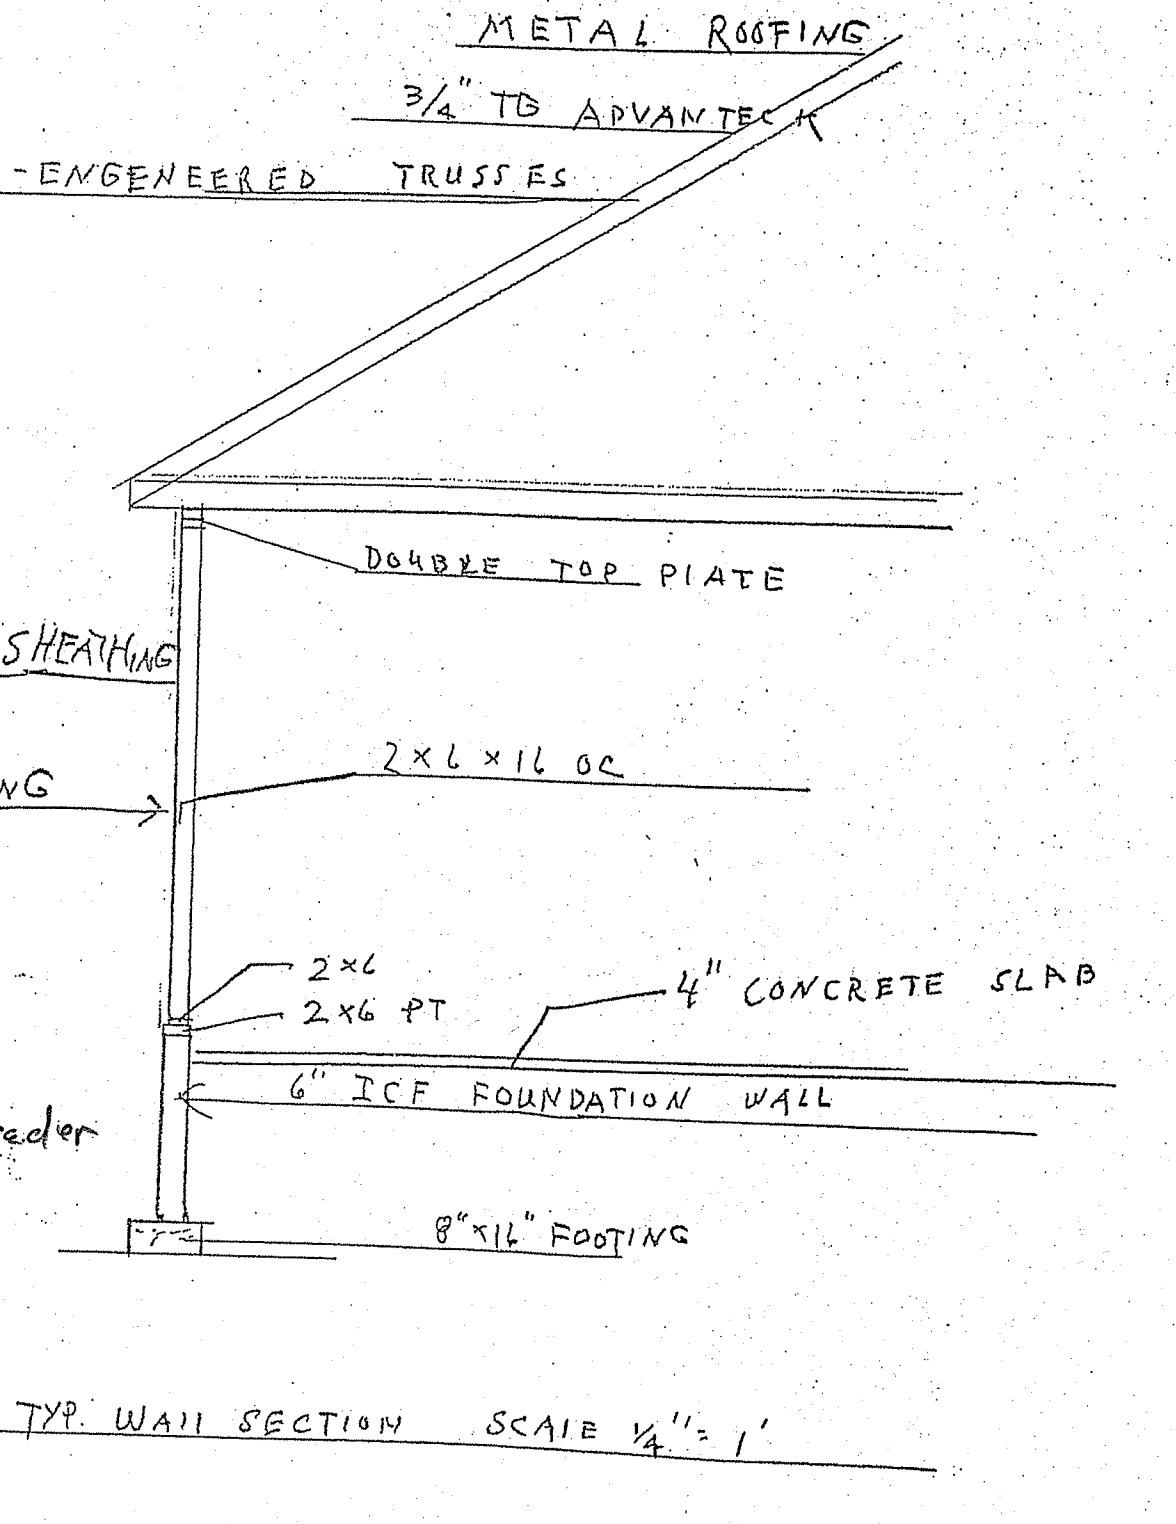

S-1 Framing Sections

Scale 1/4" = 1'

Chris Mooney  
 27Sunset Ave  
 Great Diamond Island  
 Portland, Me  
 Mwm207@gmail.com  
 Ph# (207)284-8817