


N/F
 JAMES B. & HILARY I. RIEDY
 25287/177

N/F
 MICHAEL H. BURTON
 25470/277

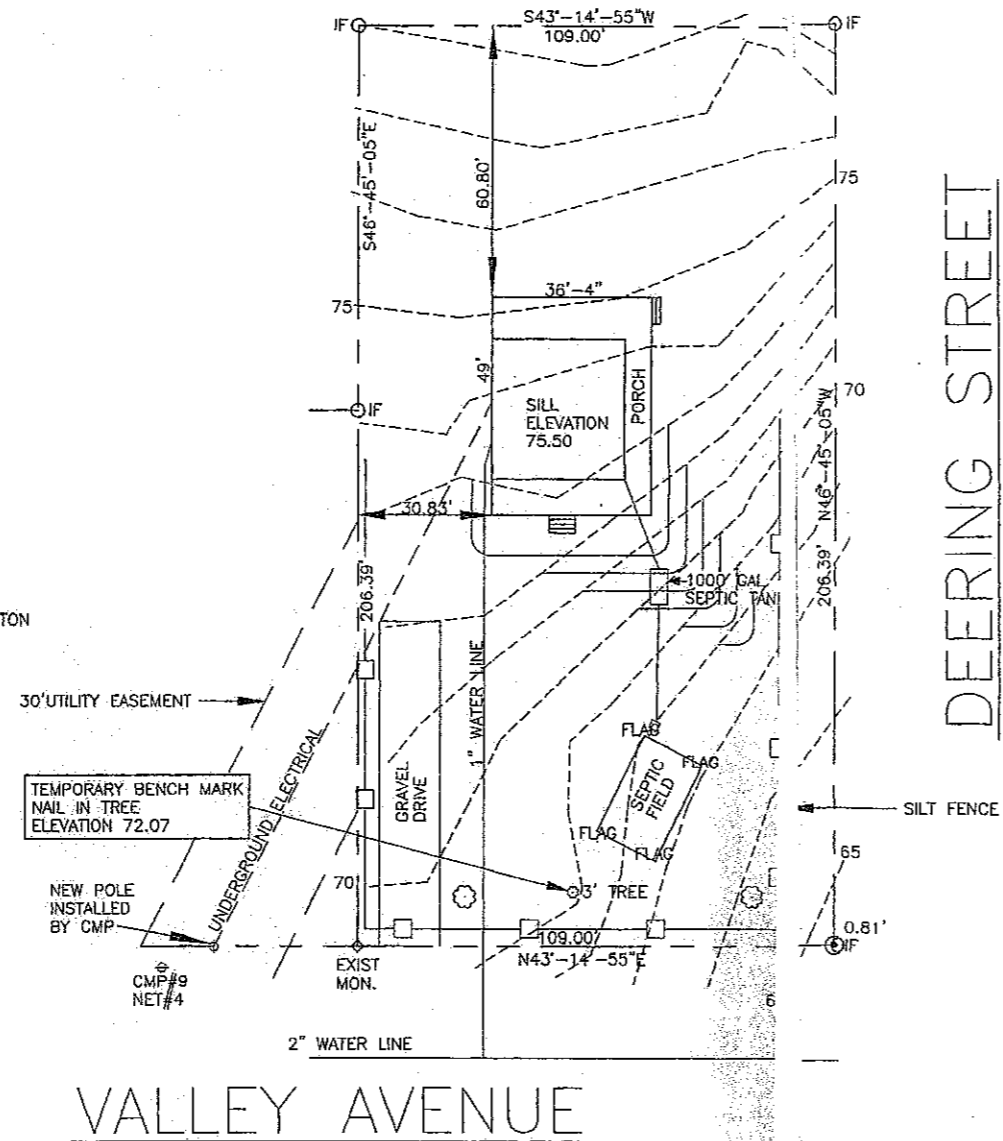

LEGEND


- PROPERTY LINE
- - - - - CONTOUR LINE
- BUILDING LINE
- SILT FENCE
- - - - - OVERHEAD ELECTRIC
- WATER LINE
- ⊙ NEW TREE
- ⊙ IS IRON SET
- IF IRON FOUND
- MON MONUMENT
- FLAG FLAG LOCATION ALBERT FRICK

NOTES

OWNER OF RECORD
 GLEN E. & PATRICIA I. THOMPSON
 12101 McINTYRE COURT
 RICHMOND, VIRGINIA 23233
 BOOK 23978 PAGE 064 - 22,496.51 SF

ASSESSORS MAP 083A-S-6 & 7
 ZONE IR-2
 MINIMUM LOT SIZE 20,000 SF
 MIN STREET FRONTAGE 70'
 FRONT SETBACK & REAR SETBACK 25'
 SIDE SETBACK 20'

ELEVATION BASED ON NOAA BRASS DISC. "841 7988 A 1979"
 ELEVATION ABOVE MTL 7.43.

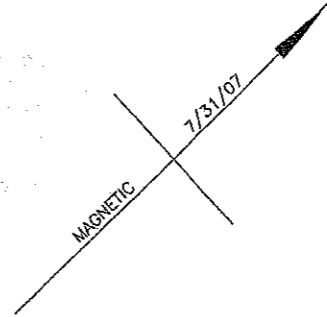

Herbert P. Gray



BOUNDARY SURVEY	
PROPOSED HOUSE	
VALLEY AVENUE	
GREAT DIAMOND ISLE	
GLEN E. THOMPSON	
HERBERT P. GRAY	
111 SIMMONS ROAD, SOUTH PORTLAND, MAINE 04108	
SCALE: 1"=20'	DWG. NO.
DATE: 7/22/08	1
DRAWN BY: HPG	
CHECKED BY: HPG	