


↑ 60+ft to property line

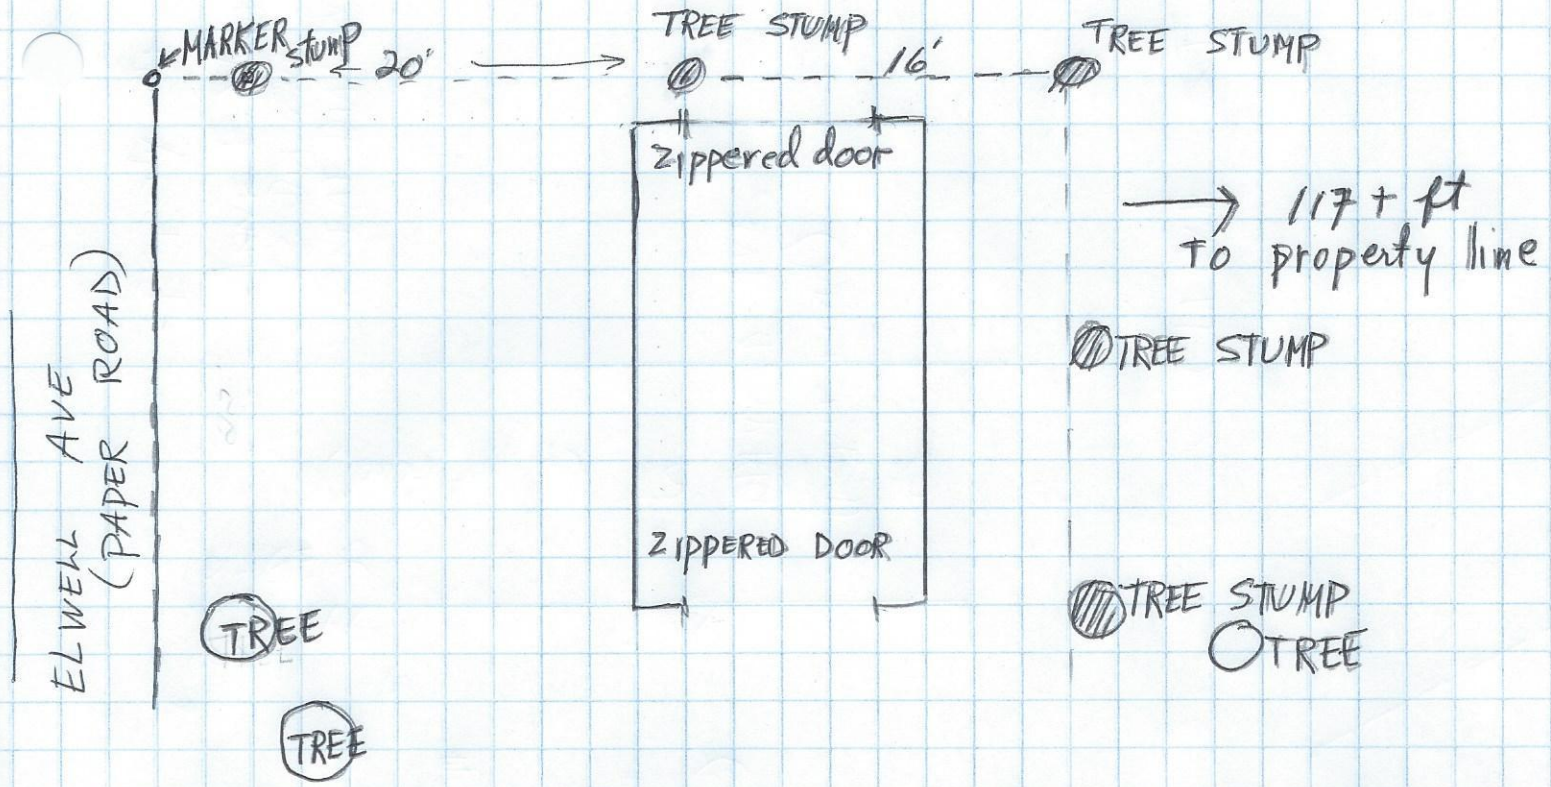

SITE OF PROPOSED STRUCTURE "INSTANT GARAGE" ON
LOT (083B-F014) AT 73 DIAMOND AVE, GREAT DIAMOND IS.,

ShelterLogic® Garage-In-A-Box®

ShelterLogic® Garage-In-A-Box® Is Great For Autos, Motorcycles, ATVs, Trailers, Lawn & Garden Equipment, Tractors, Snowmobiles, Bulk Storage And More.

Made using 1-3/8" all-steel framing with Dupont™ thermoset baked-on, powder coat finish that will not chip, peel, rust or corrode. Rib reinforced to deliver extra strength, ease of installation and portability. Triple-layer, rip-stop fabric is 100% waterproof and made of enhanced weave polyethylene. UV treated inside and out. Stabilizers ensure stability. Easy Slide Cross Rail™ system locks down and squares up frame. Ratchet Tite™ tensioning for solid cover anchoring.

COMPARE	OVERALL DIMENSIONS			Color	Length
<input type="checkbox"/>	12' 3"	16'	8' 6"	Gray	8'
<input checked="" type="checkbox"/>	12'	20'	8'	Gray	5' 9"
<input type="checkbox"/>	13'	20'	12'	Gray	6'

Garage In A Box 12' x 16' x 8'

The Garage-in-a-Box® design, now available in 16-Foot length. All the same features as the GIB, only smaller! 12 x 16 x 8 Feet Garage-in-a-Box® is a registered trademark of ShelterLogic® LLC. Easy slide cross rail - Best in class feature for continuous cover tightening. Bolt together brackets allow easy access to pressure points for optimal performance. Patent-Pending ShelterLock Stabilizers add strength and stability. Advanced engineering fabric. Our covers are triple layer woven polyethylene that is ripstop tough. UV treated inside, outside and in between with added fade blockers, anti-aging, antifungal, and anti-yellowing agents. Bolt together hardware at every frame connection for optimal strength and ease of installation. Ratchet-tite cover tensioning ensures a drum tight cover and door panel connection to shelter frame. Quality ratchet and web strap components keep cover tight and neat looking DuPont™ powder coat is baked on not sprayed virtually eliminating peeling, rusting, chipping, and corrosion.

[Click for Assembly Instructions](#)